



Mridu Raizada
1 Teacher's Ridge Rd, Sandy Hook,
CT, 06482

Table of contents


Sheet Number	Sheet Name
A0000	Cover sheet
A0001	Foundation plan
A0002	Basement plan
A0003	First Floor plan
A0004	Roof plan
A0301	North Elevation
A0302	South Elevation
A0303	West Elevation
A0304	East Elevation
A0305	Sectional Elevation
A0306	Enlarged details


Window Schedule

Type Mark	Size		Head Height	Comments
	Width	Height		
22	3' - 0"	4' - 0"	7' - 0"	
22	3' - 0"	4' - 0"	7' - 0"	
17	6' - 0"	7' - 0"	7' - 0"	

Door Schedule

Mark	Door			Comments
	Width	Height	Thickness	
100	3' - 0"	7' - 0"	0' - 1 3/4"	
101	3' - 0"	7' - 0"	0' - 1 3/4"	
102	3' - 4"	7' - 0"	0' - 1 3/4"	
103	3' - 4"	7' - 0"	0' - 1 3/4"	
-	0' - 0"	0' - 0"	0' - 0"	
-	0' - 0"	0' - 0"	0' - 0"	
110	3' - 4"	7' - 0"	0' - 1 3/4"	

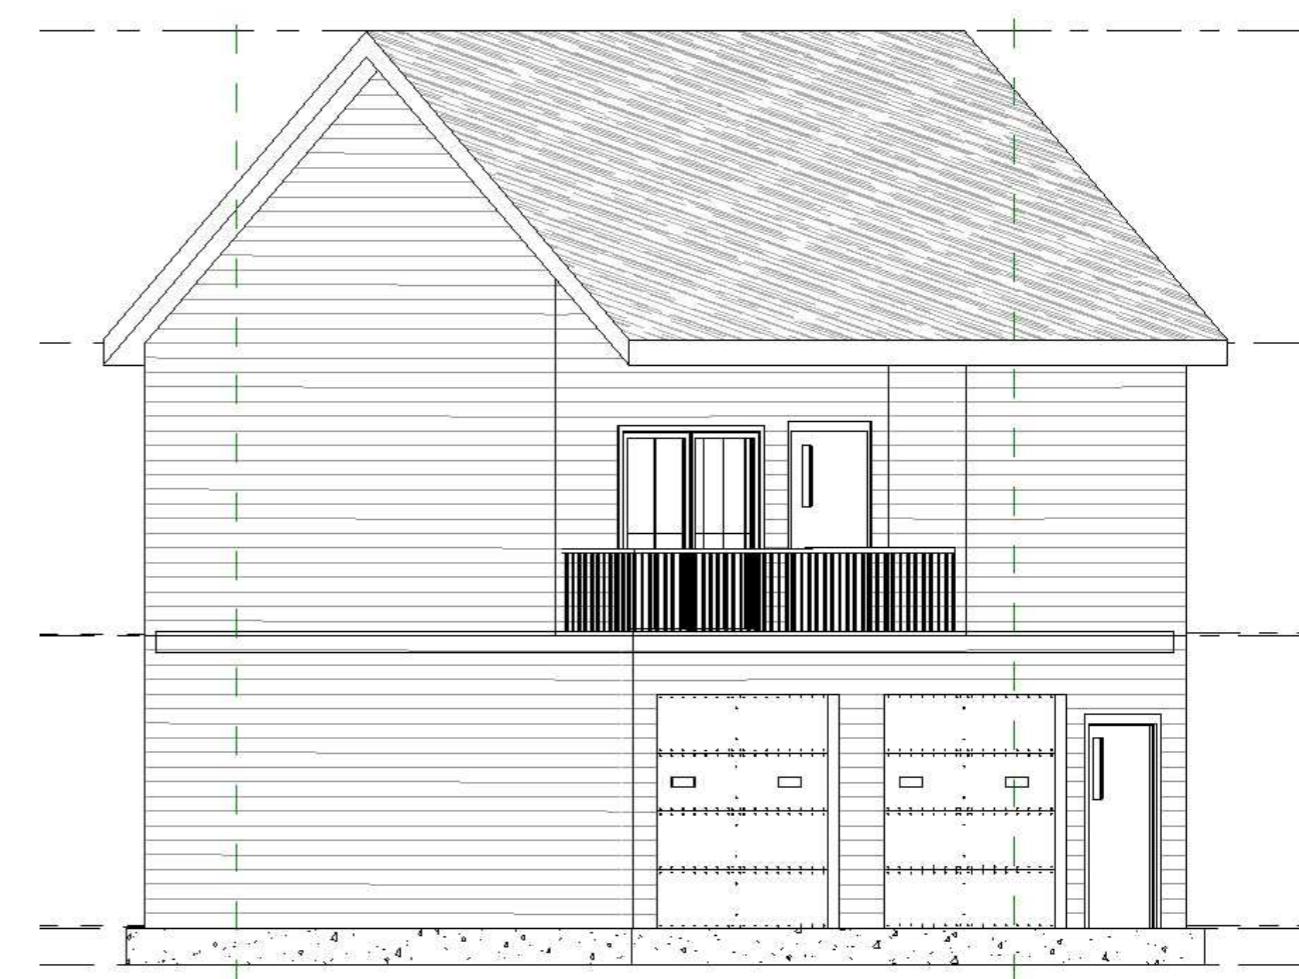

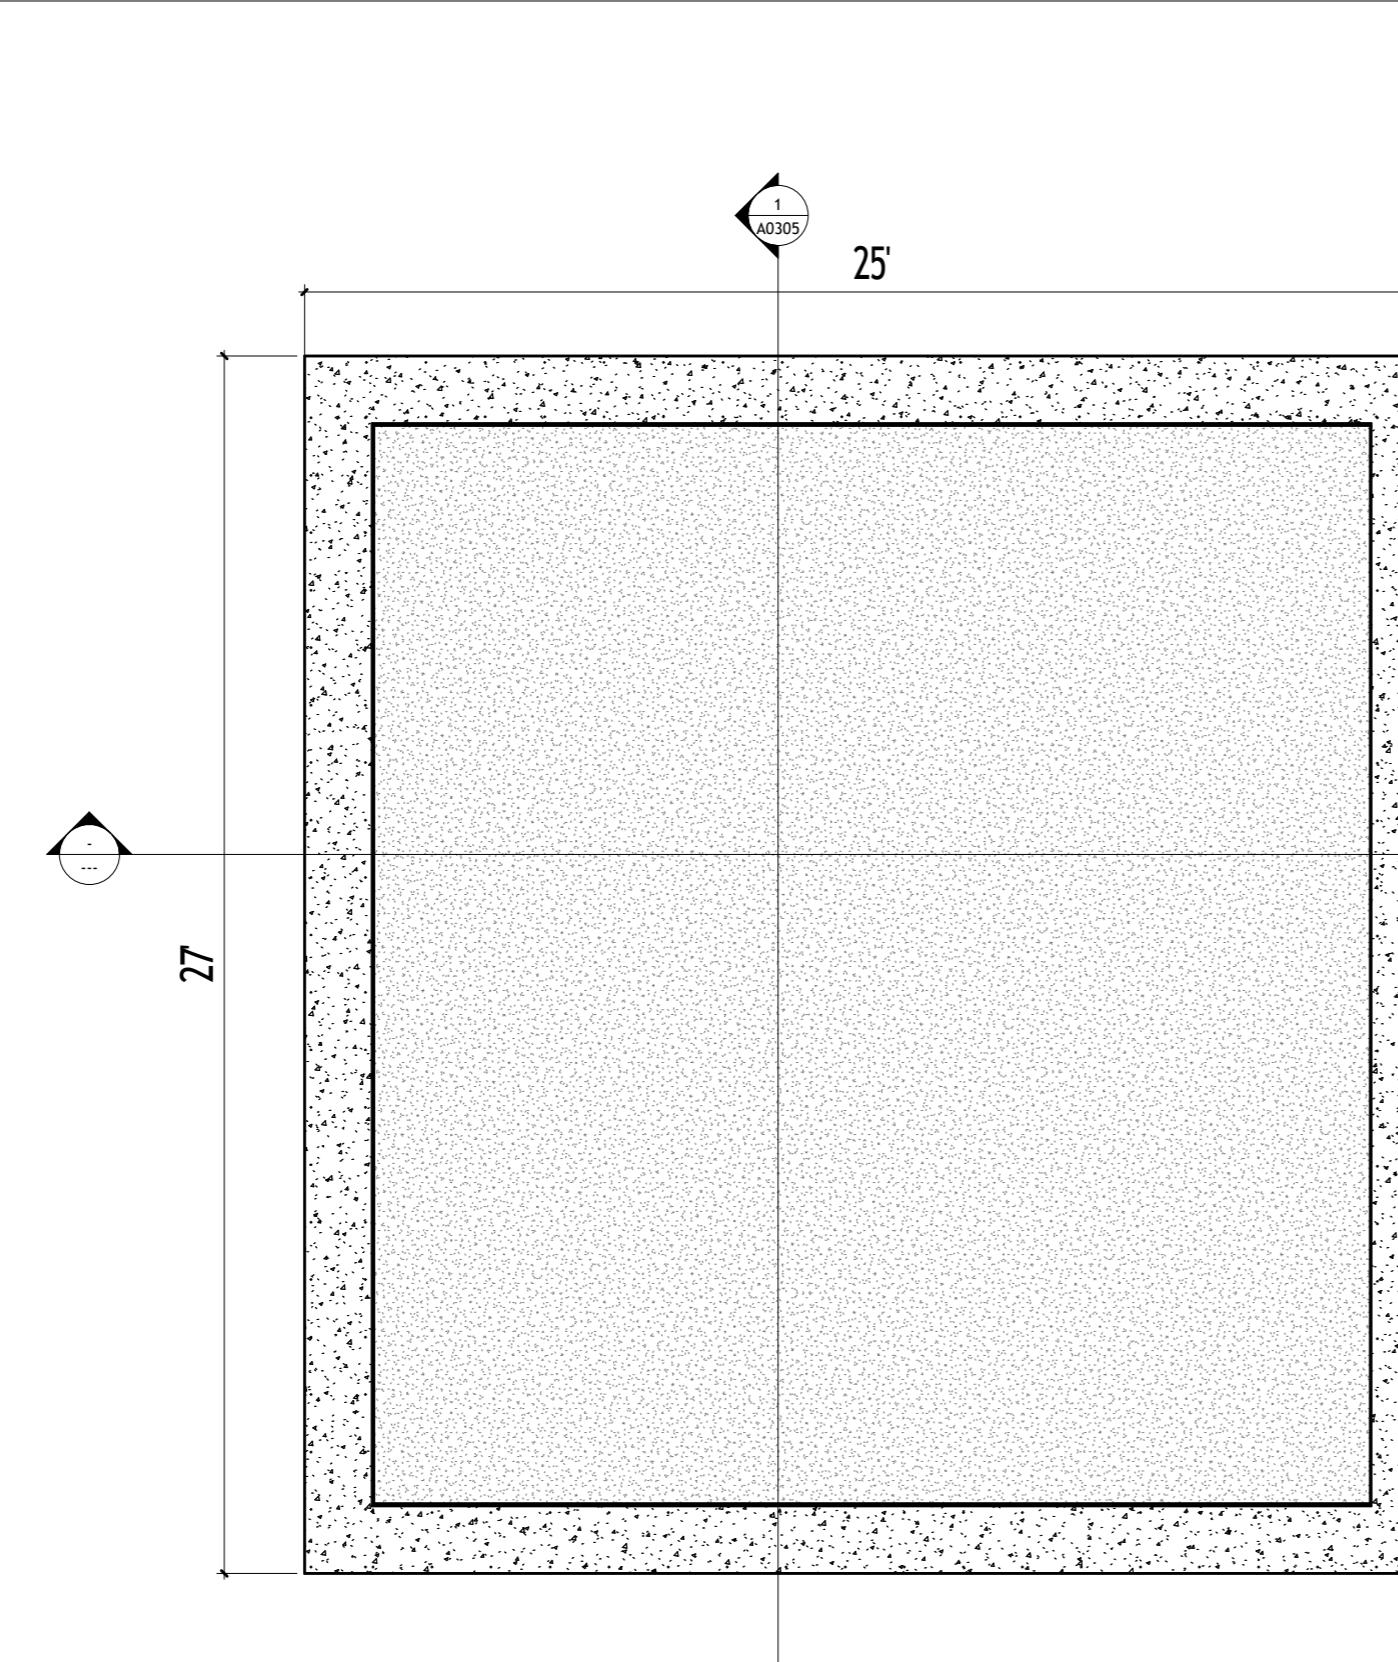

① Foundation plan
3/8" = 1'-0"

Mridu Raizada
1 Teacher's Ridge
Rd, Sandy Hook,
CT, 06482

Consultant
Address
Address
Phone
Fax
e-mail


No.	Description	Date

Foundation plan

Project number	Project Number
Date	Issue Date
Drawn by	Author
Checked by	Checker

A0001

Scale 3/8" = 1'-0"

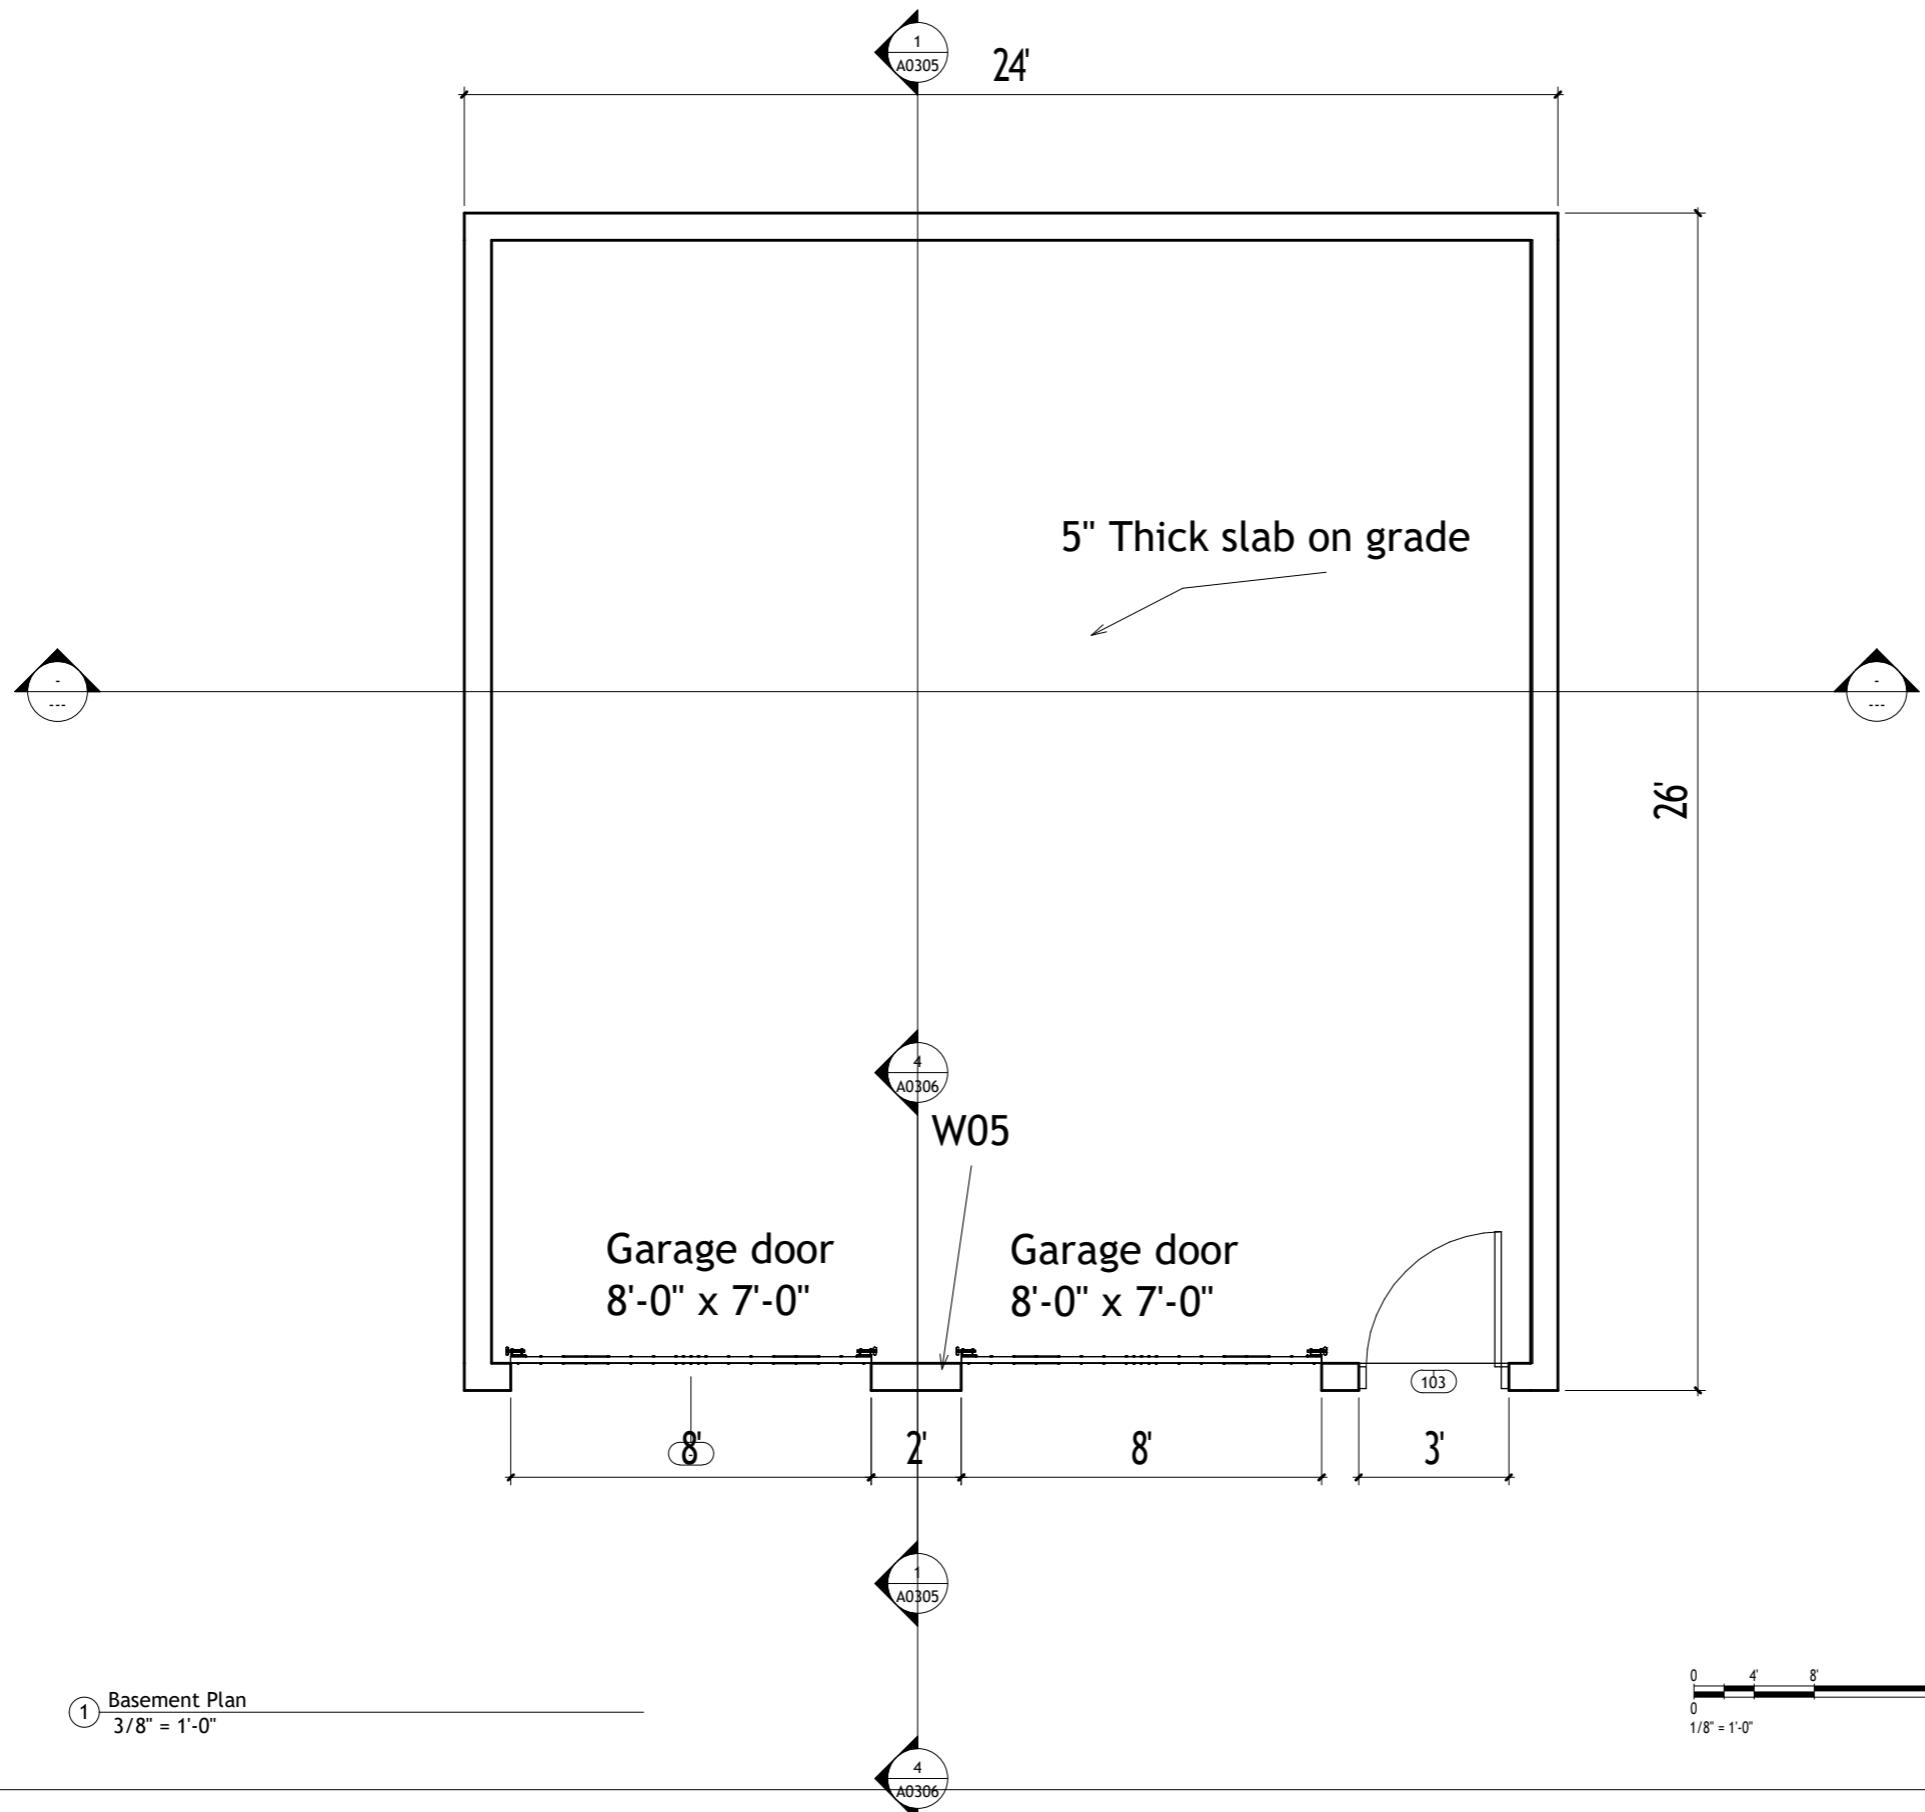

Mridu Raizada

1 Teacher's Ridge
Rd, Sandy Hook,
CT, 06482


Consultant
Address
Address
Phone
Fax
e-mail

Basement plan

Project number	Project Number
Date	Issue Date
Drawn by	Author
Checked by	Checker

A0002

Scale $3/8" = 1'-0"$

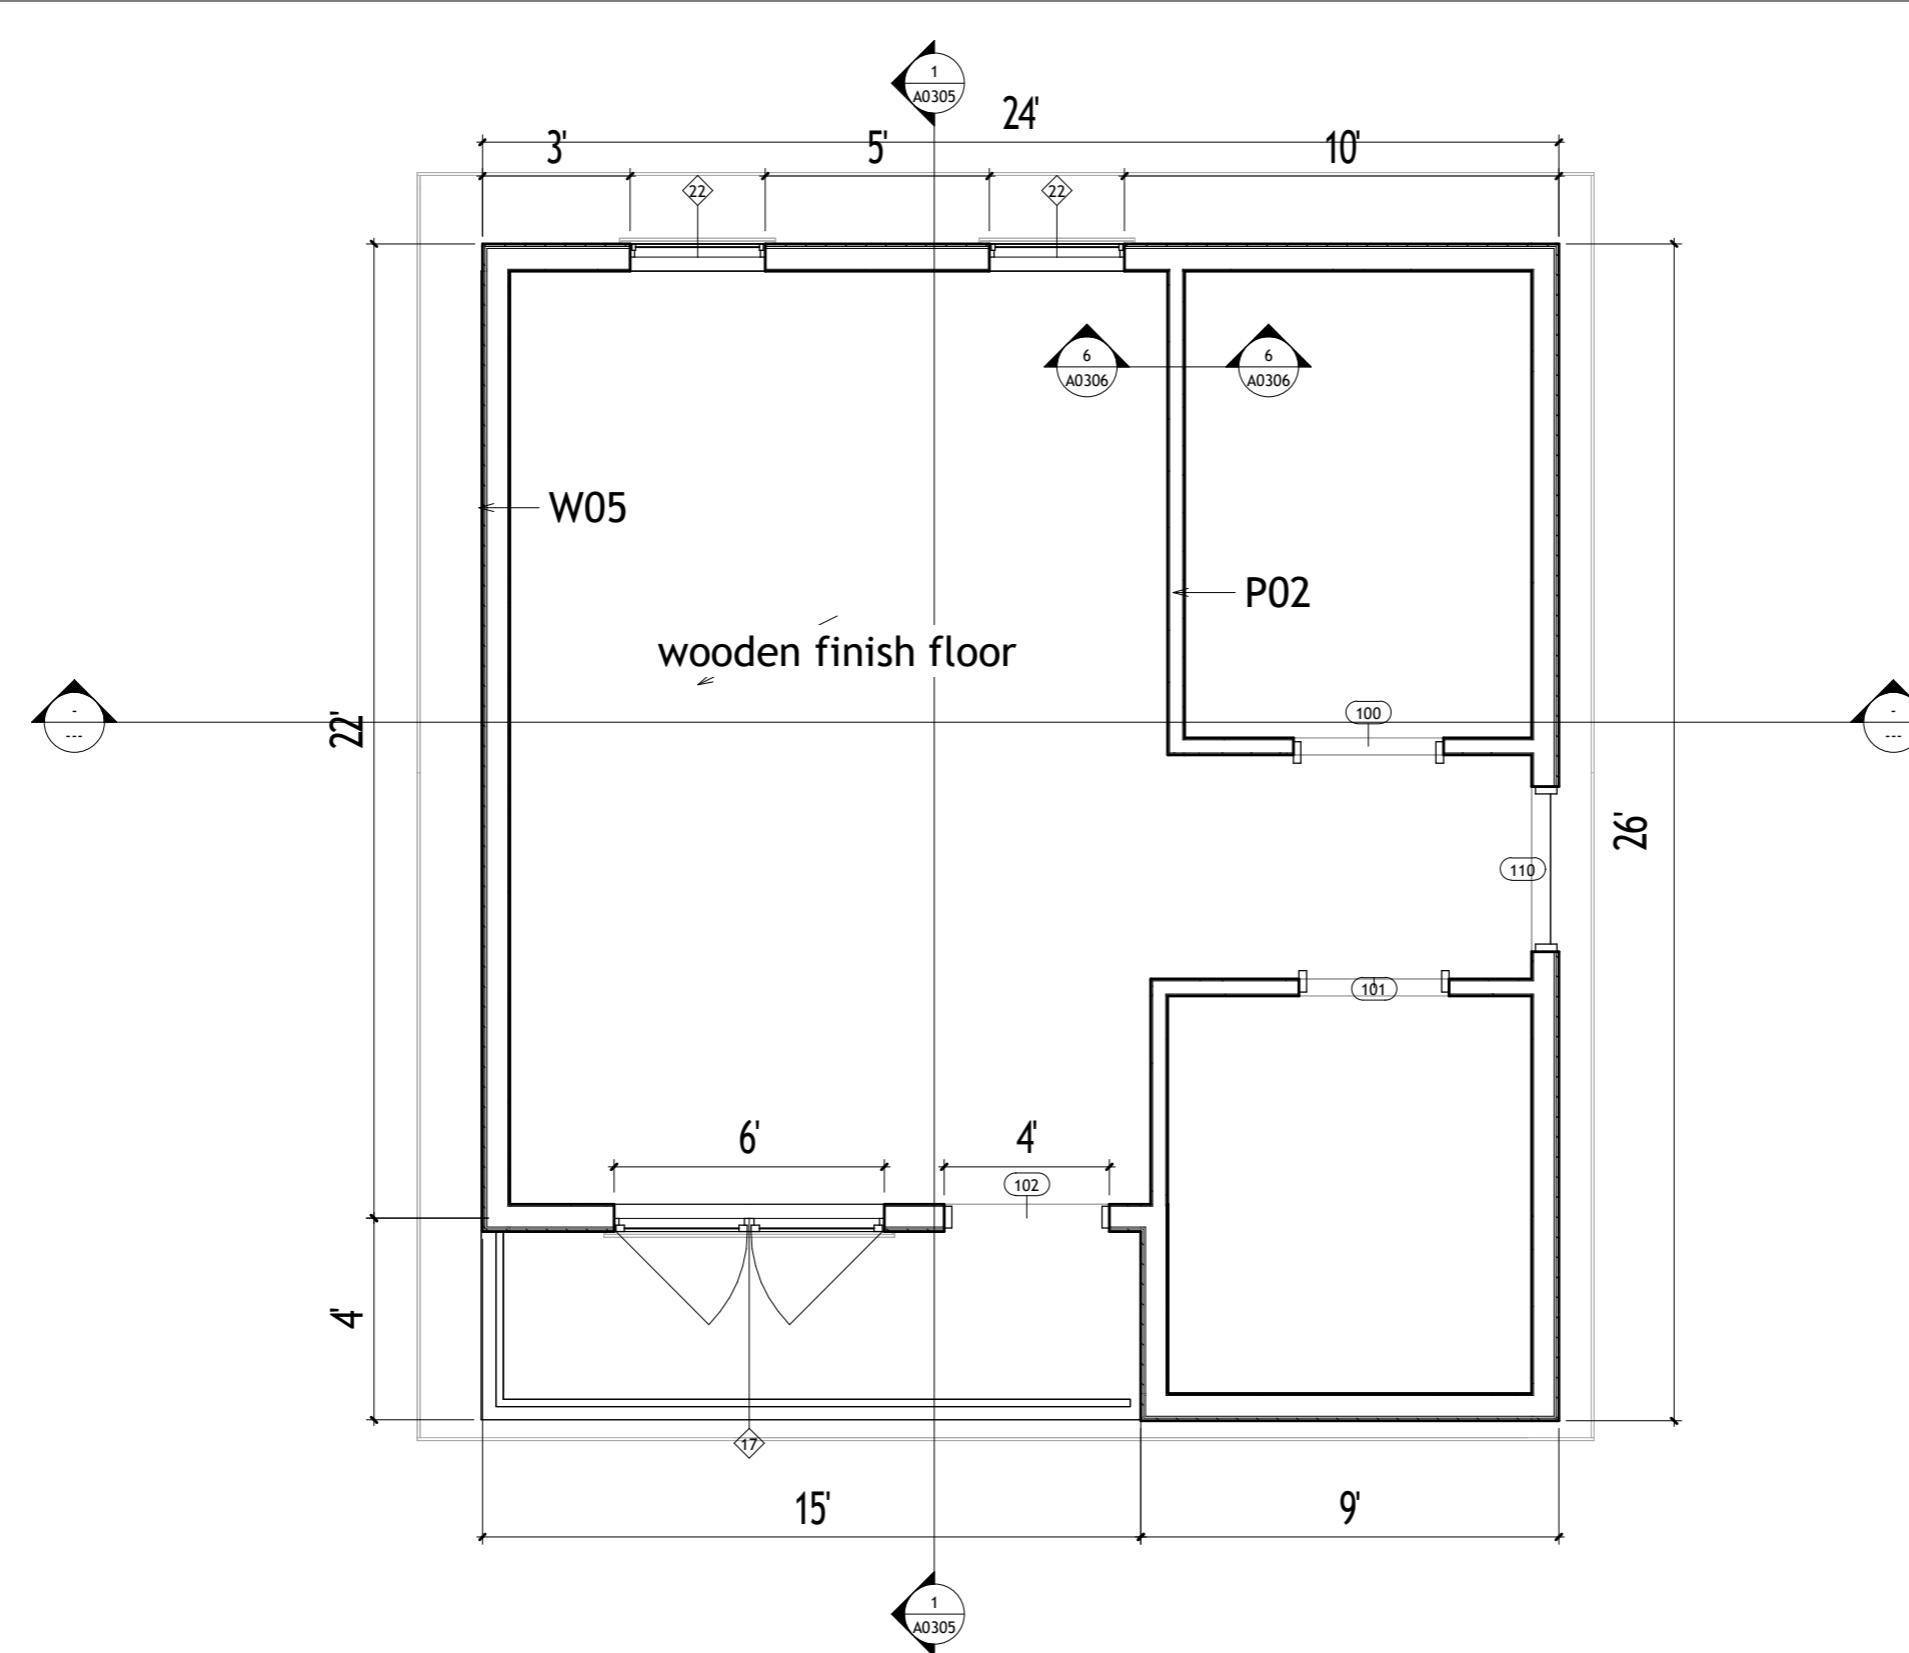

1 First Floor Plan
3/8" = 1'-0"

Mridu Raizada
1 Teacher's Ridge
Rd, Sandy Hook,
CT, 06482


Consultant
Address
Address
Phone
Fax
e-mail

First Floor plan

Project number	Project Number
Date	Issue Date
Drawn by	Author
Checked by	Checker

A0003

Scale **3/8" = 1'-0"**

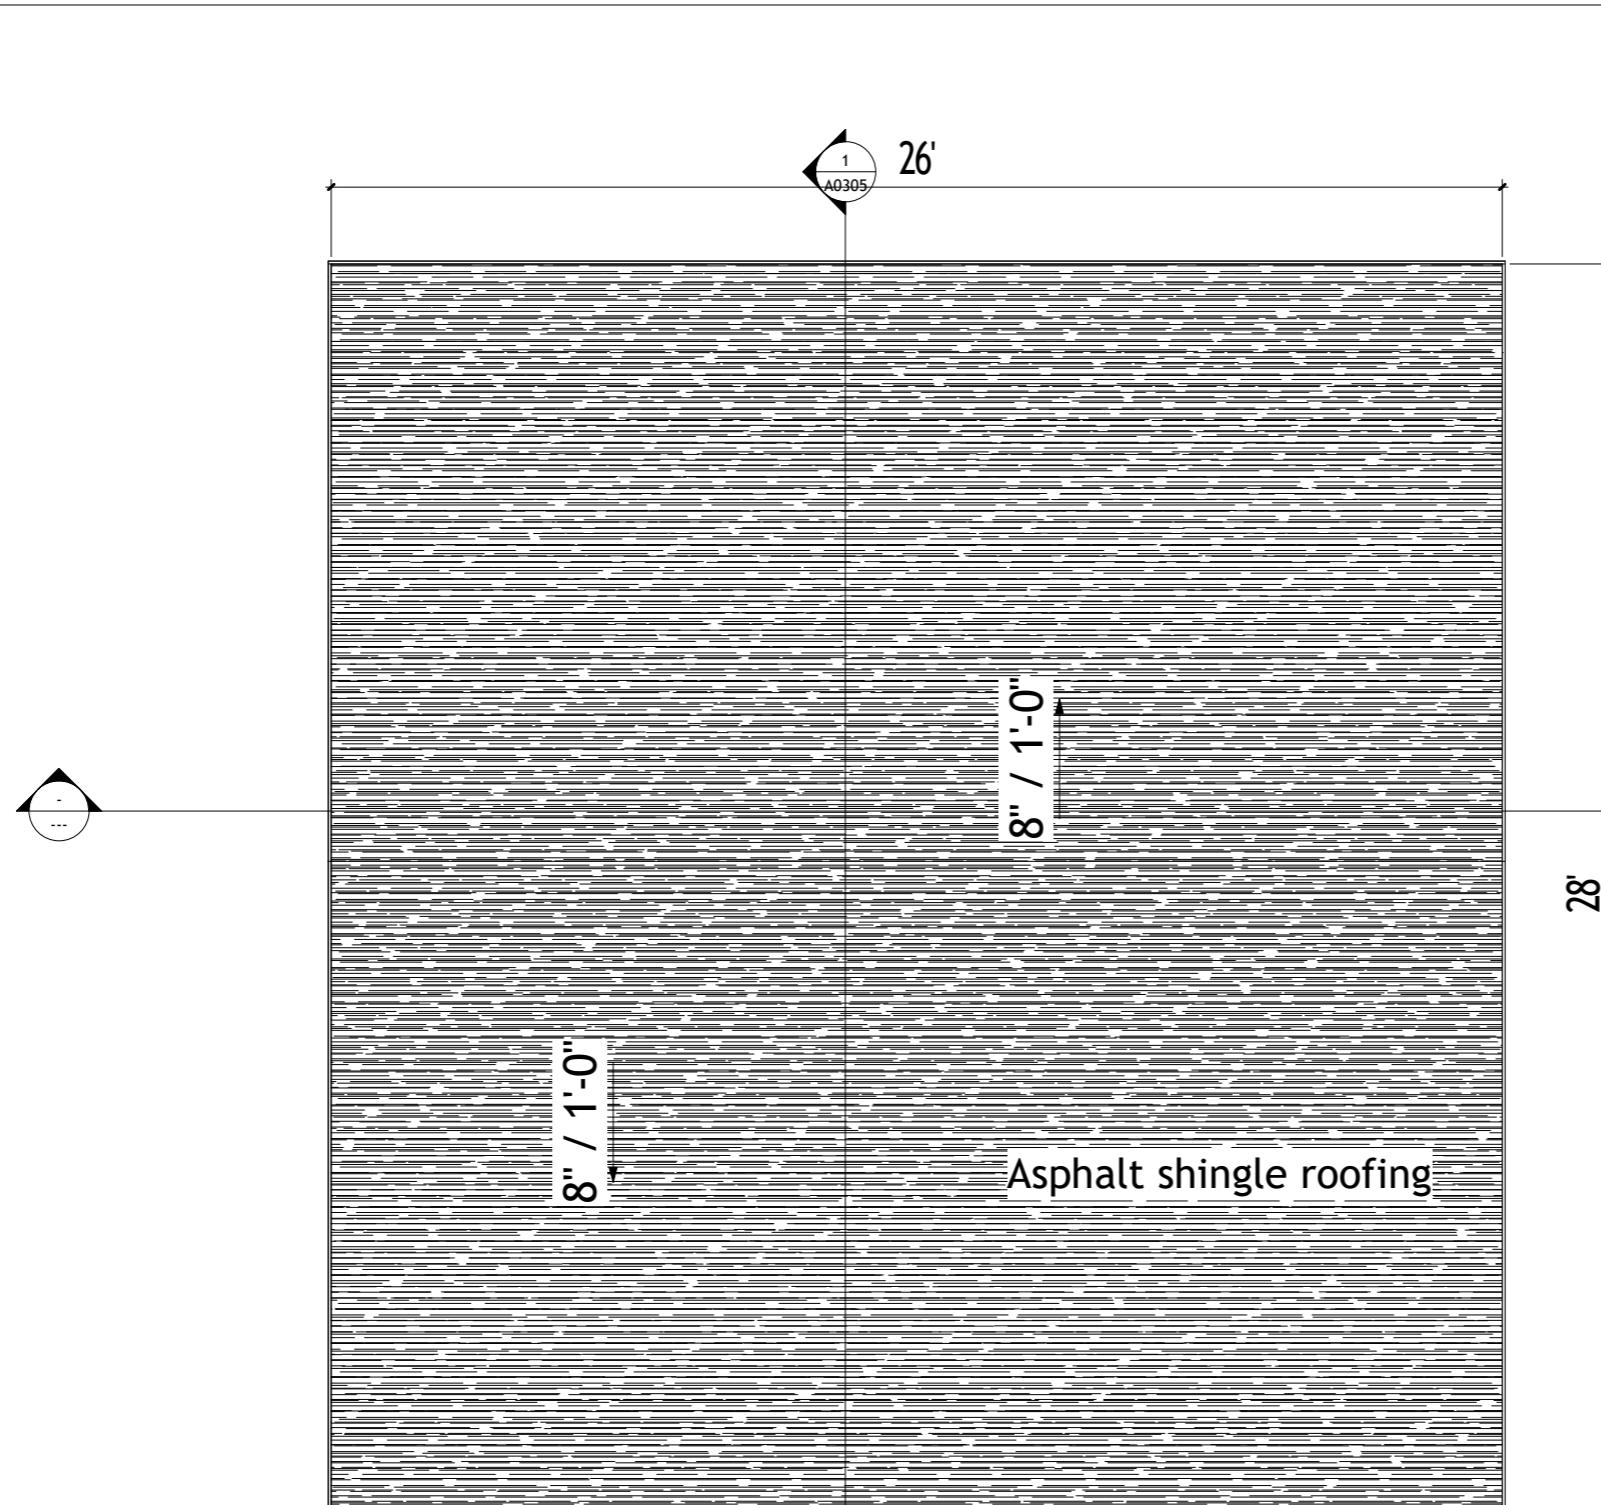

1 Roof plan
3/8" = 1'-0"

Mridu Raizada

1 Teacher's Ridge
Rd, Sandy Hook,
CT, 06482


Consultant
Address
Address
Phone
Fax
e-mail


Roof plan

Project number	Project Number
Date	Issue Date
Drawn by	Author
Checked by	Checker

A0004

Scale $3/8" = 1'-0"$

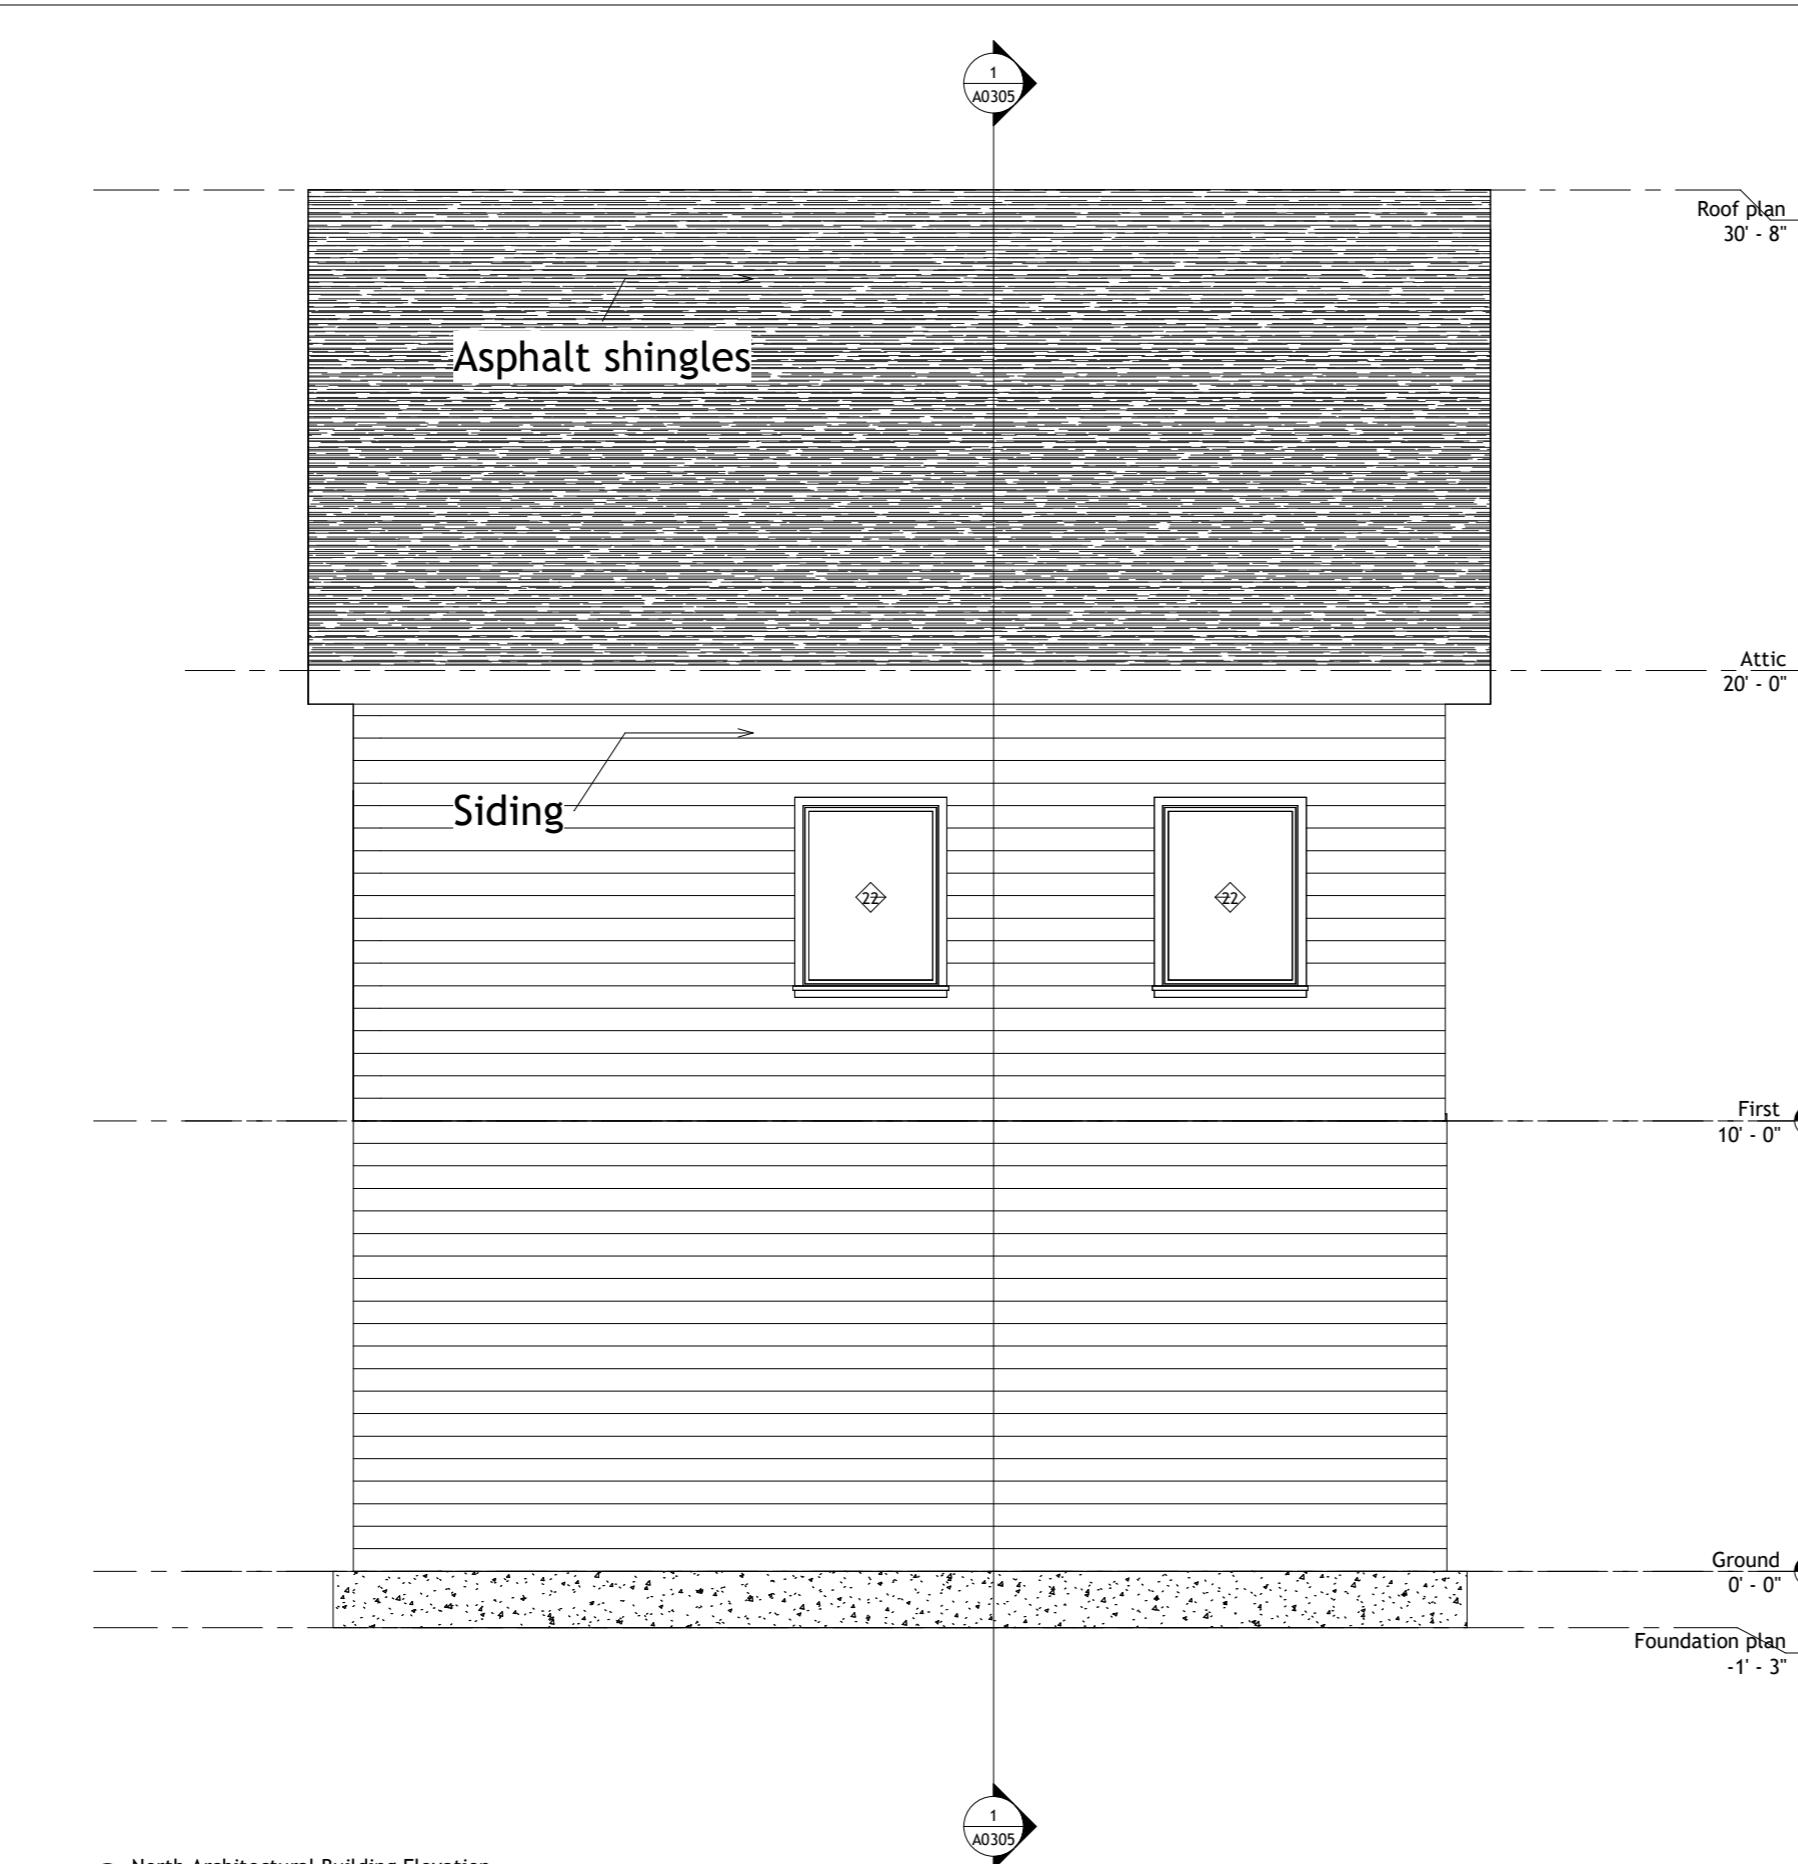

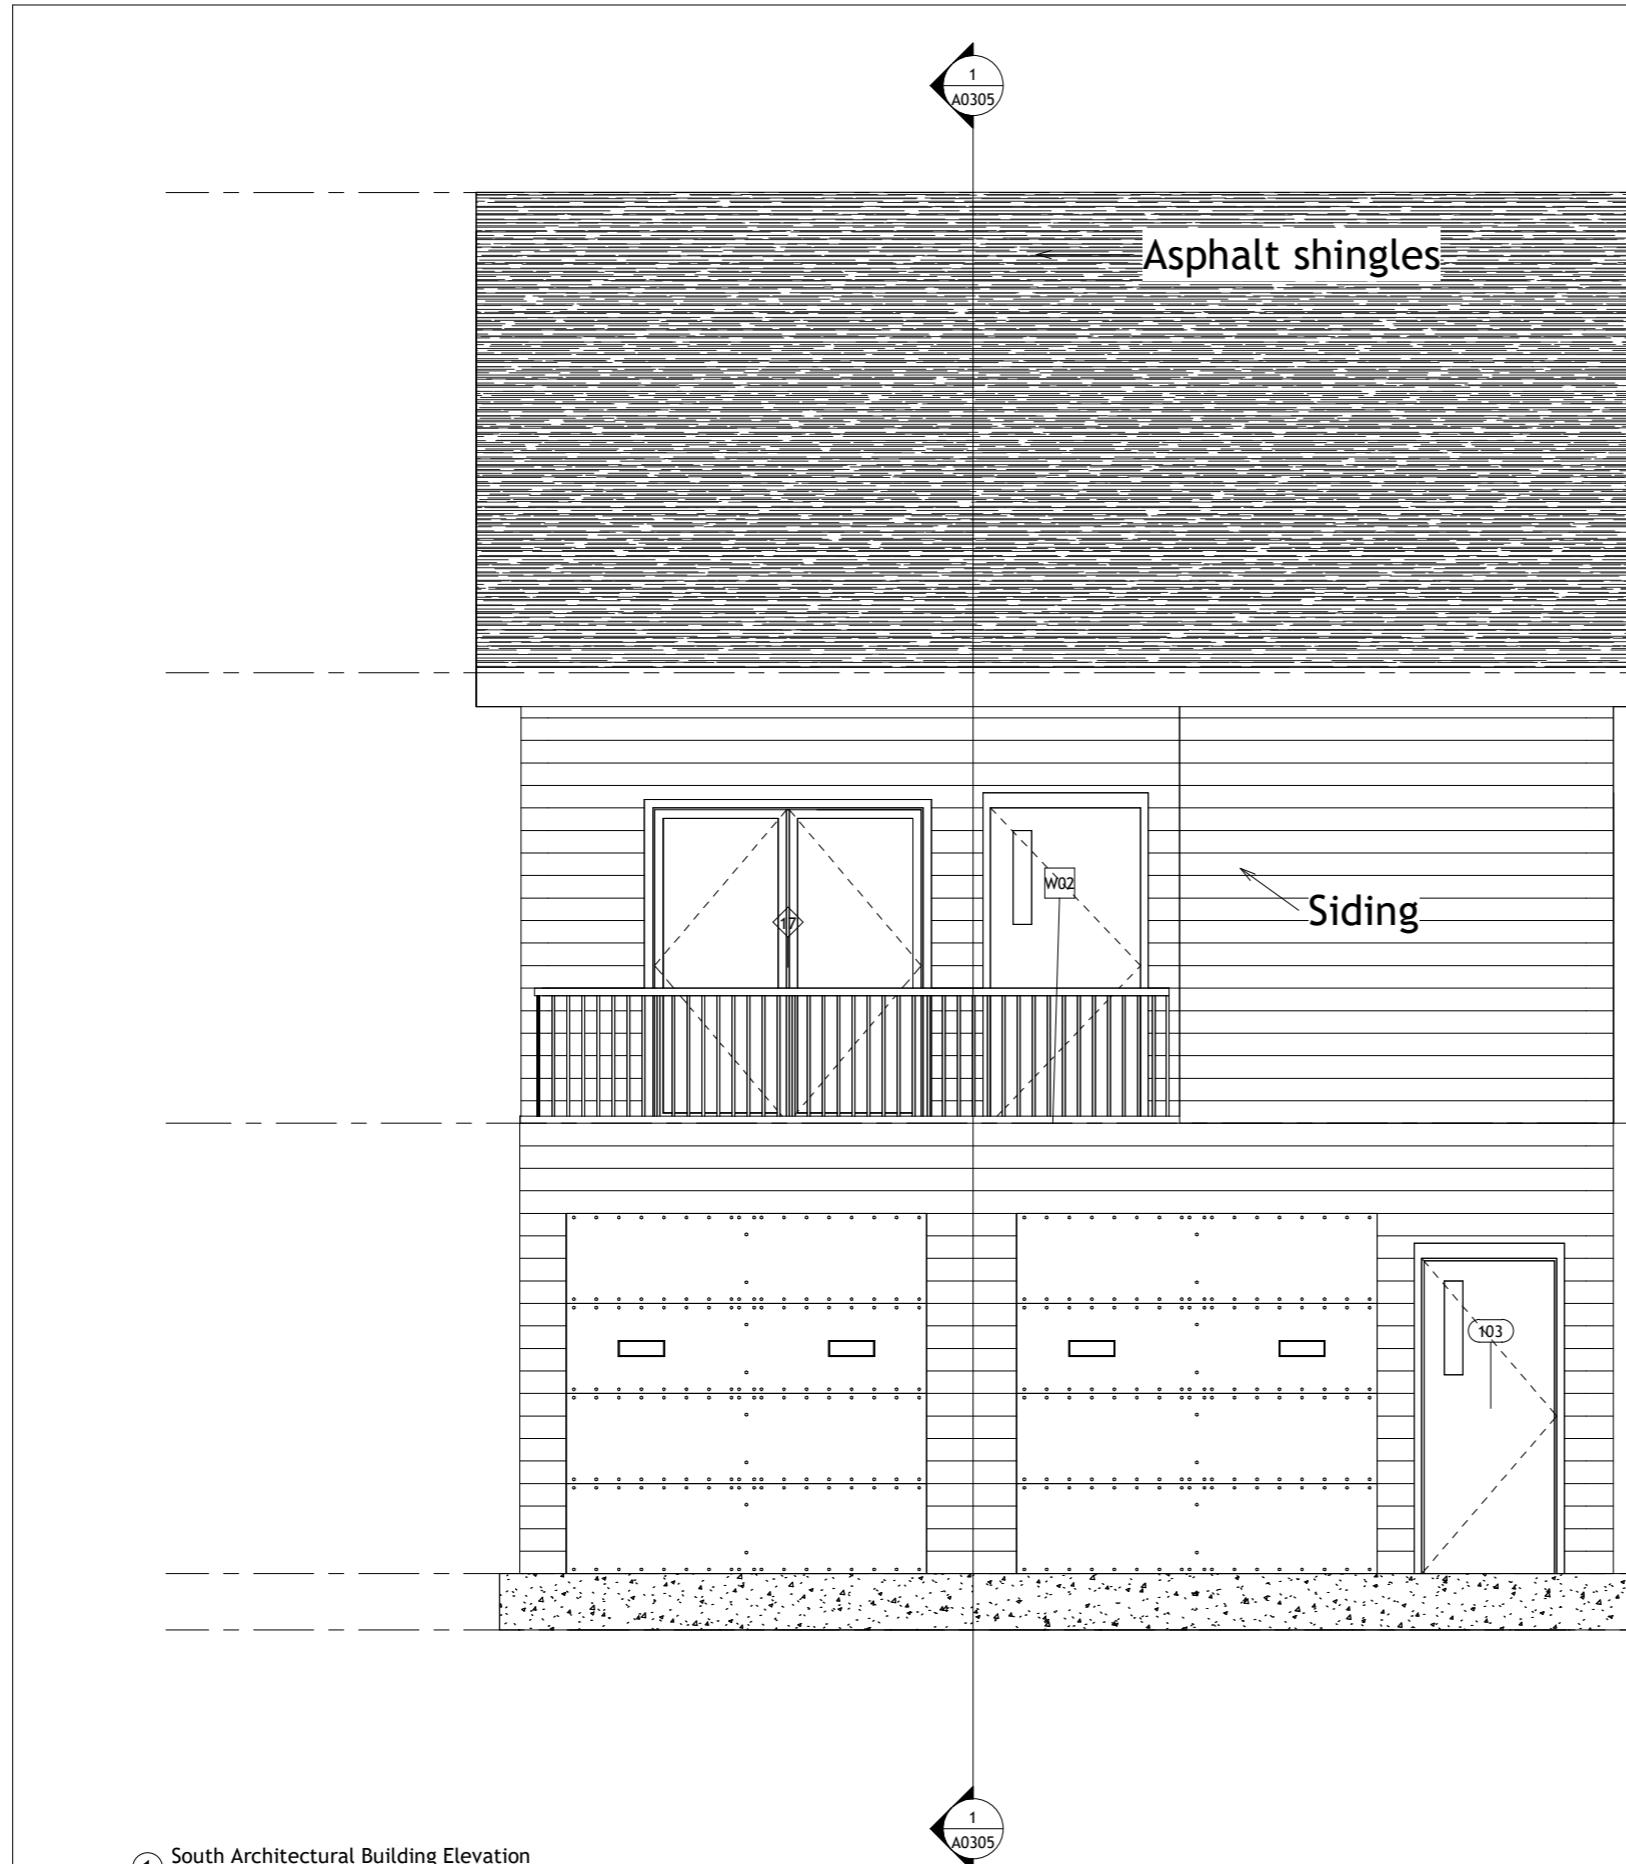

Roof plan
30' - 8"

Mridu Raizada
1 Teacher's Ridge
Rd, Sandy Hook,
CT, 06482

Consultant
Address
Address
Phone
Fax
e-mail


No.	Description	Date

South Elevation

Project number	Project Number
Date	Issue Date
Drawn by	Author
Checked by	Checker

A0302

Scale 3/8" = 1'-0"

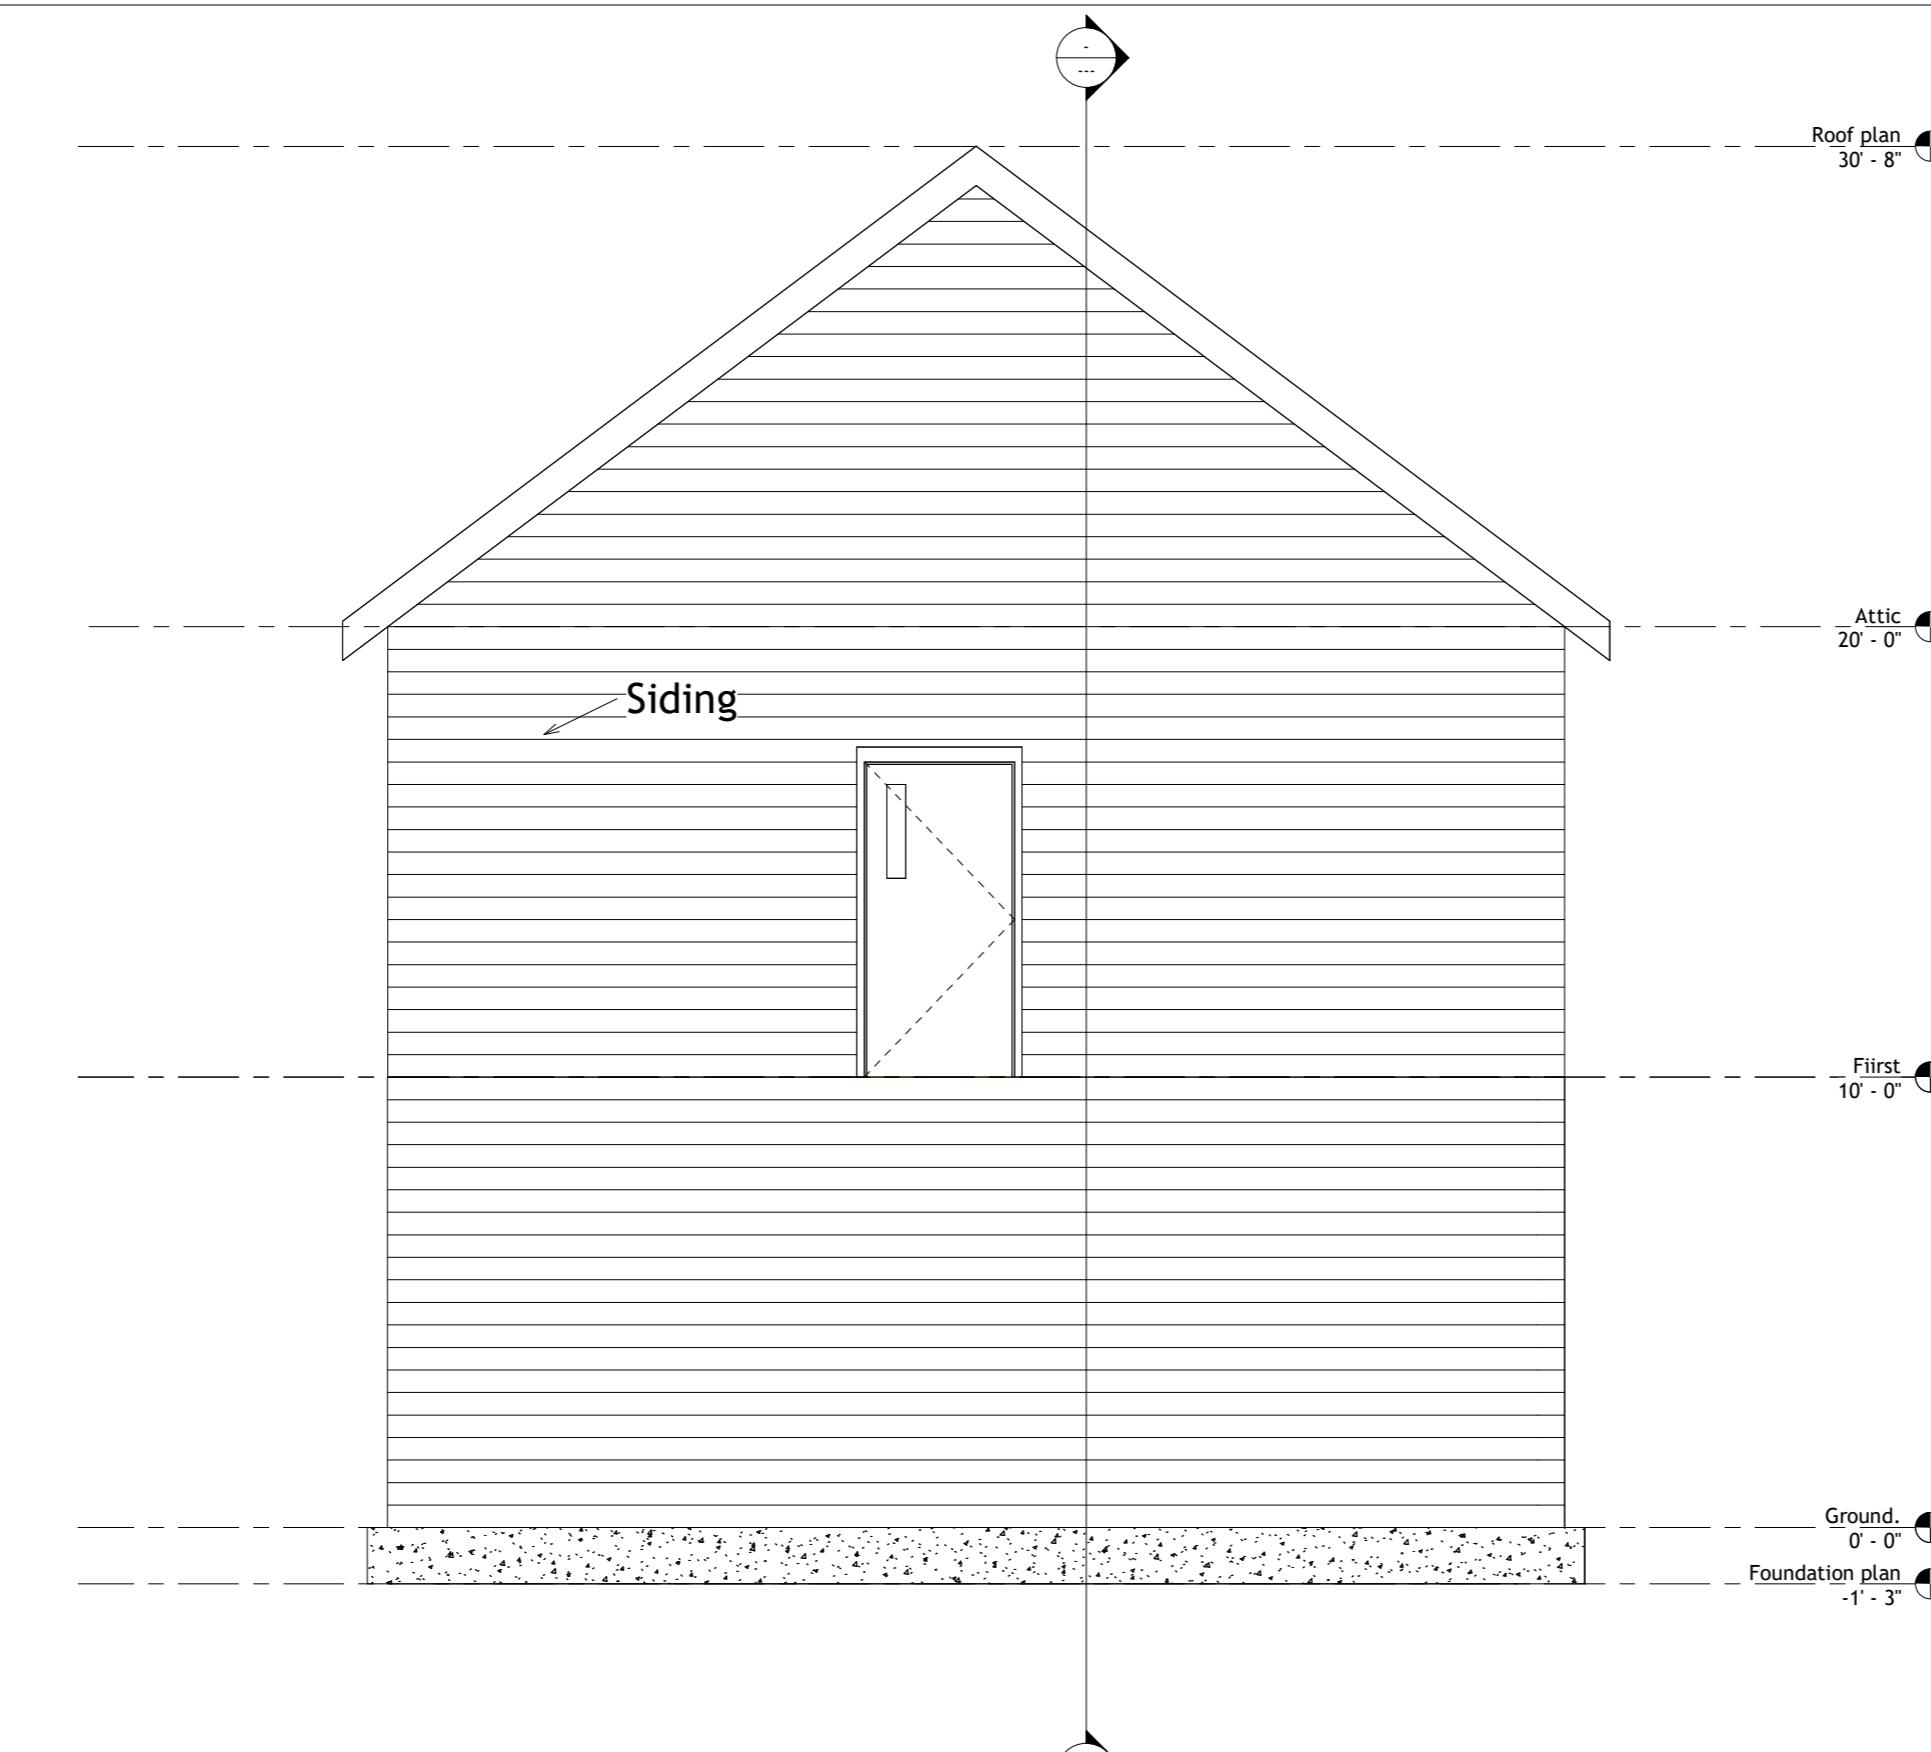

① East Architectural Building Elevation
3/8" = 1'-0"

Mridu Raizada
1 Teacher's Ridge
Rd, Sandy Hook,
CT, 06482

Consultant
Address
Address
Phone
Fax
e-mail


No.	Description	Date

East Elevation

Project number	Project Number
Date	Issue Date
Drawn by	Author
Checked by	Checker

A0304

Scale 3/8" = 1'-0"

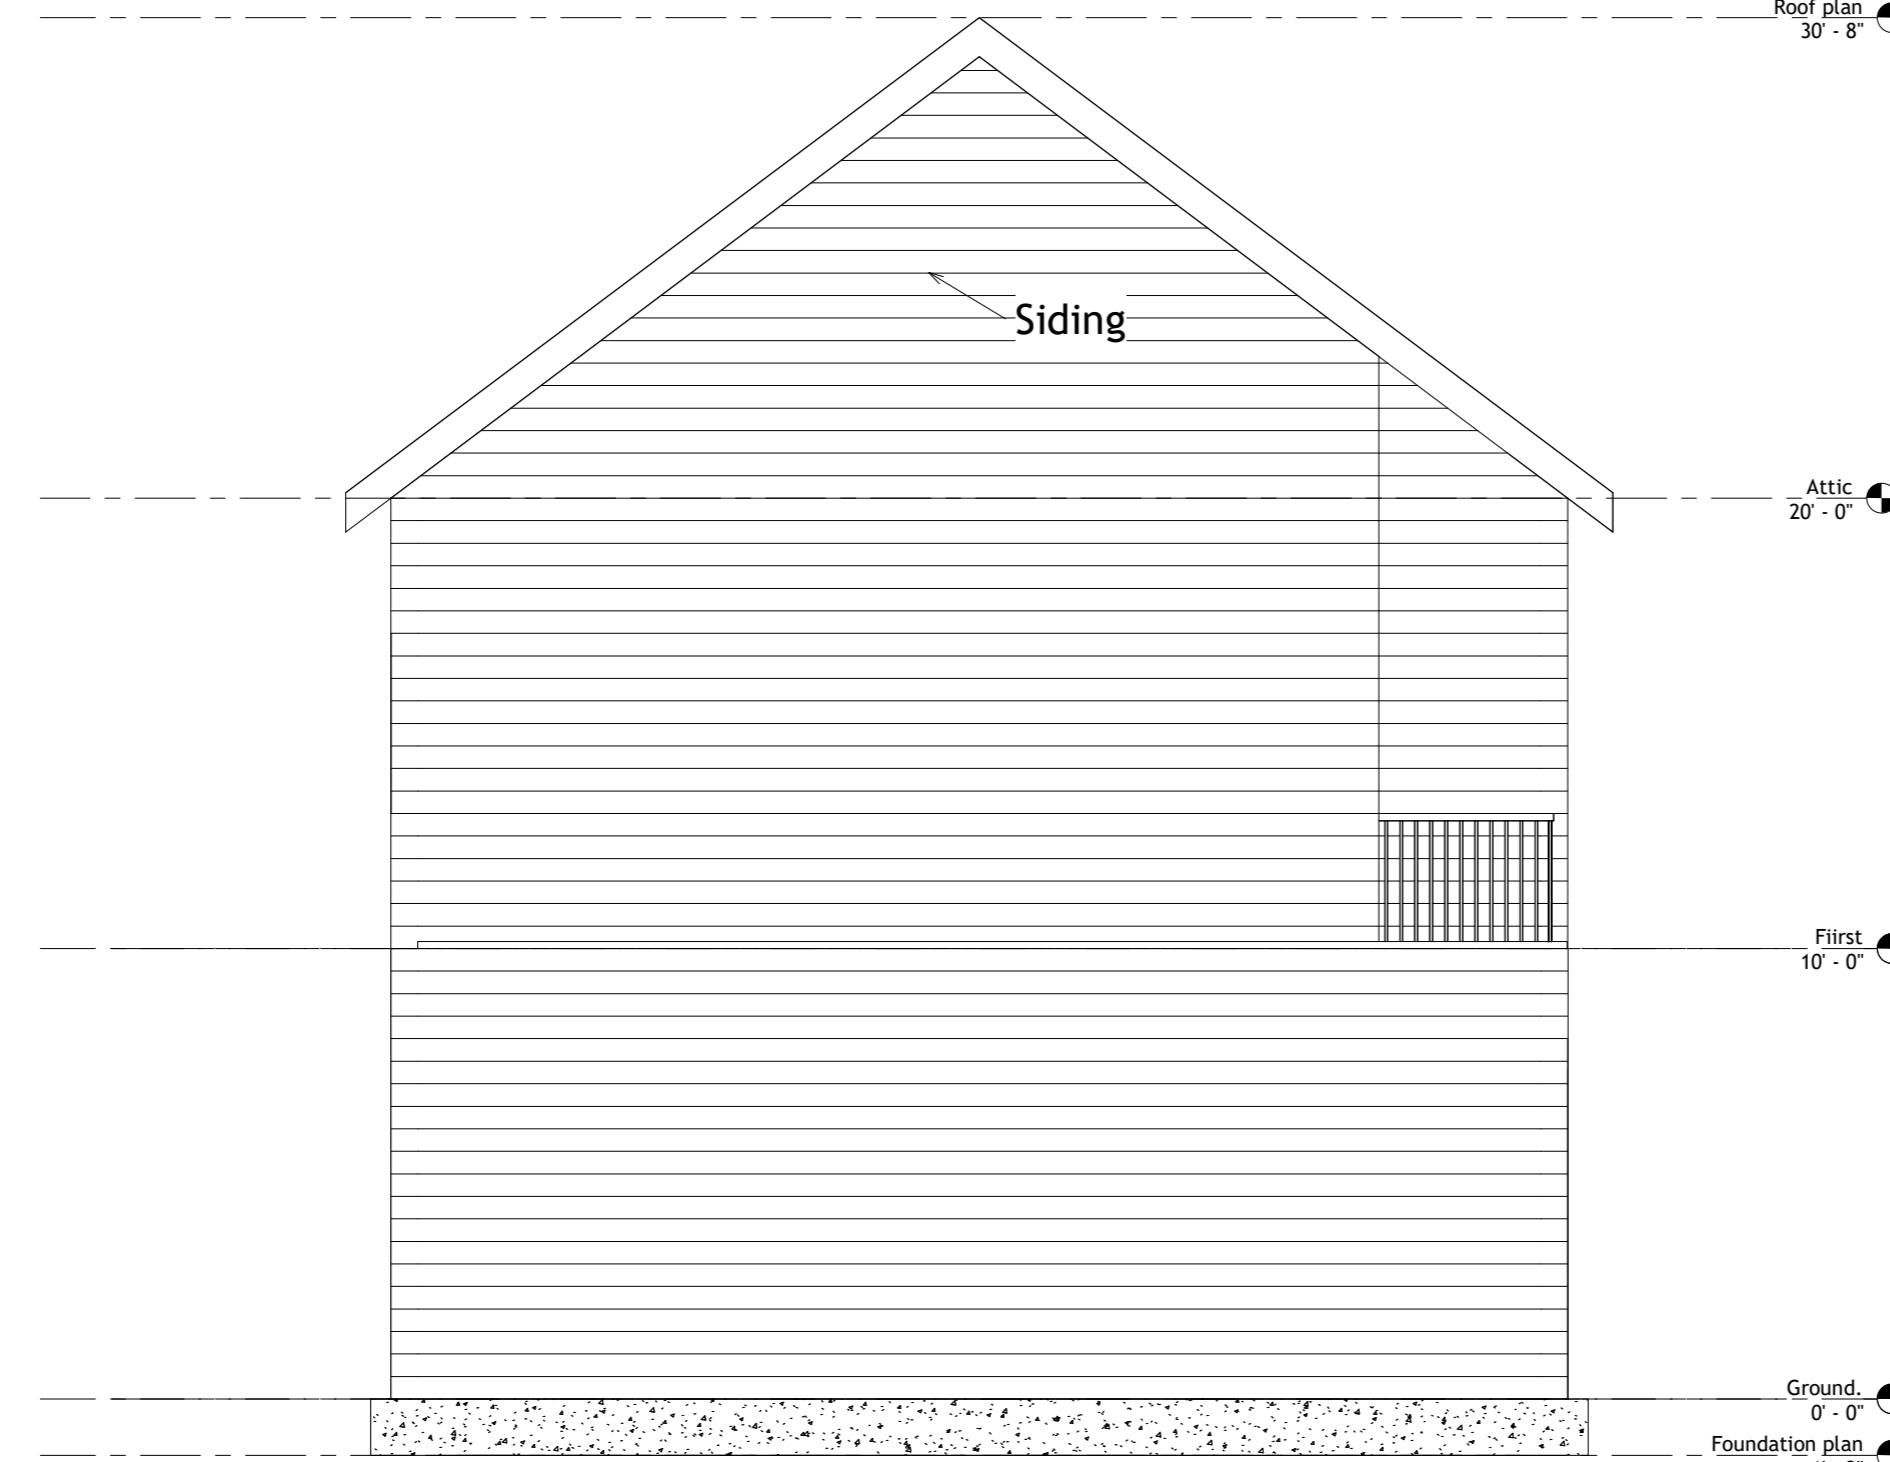

① West Architectural Building Elevation
3/8" = 1'-0"

Roof plan
30' - 8"

Attic
20' - 0"

First
10' - 0"

Ground.
0' - 0"

Foundation plan
-1' - 3"

Mridu Raizada
1 Teacher's Ridge
Rd, Sandy Hook,
CT, 06482

Consultant
Address
Address
Phone
Fax
e-mail


No.	Description	Date

West Elevation

Project number	Project Number
Date	Issue Date
Drawn by	Author
Checked by	Checker

A0303

Scale 3/8" = 1'-0"

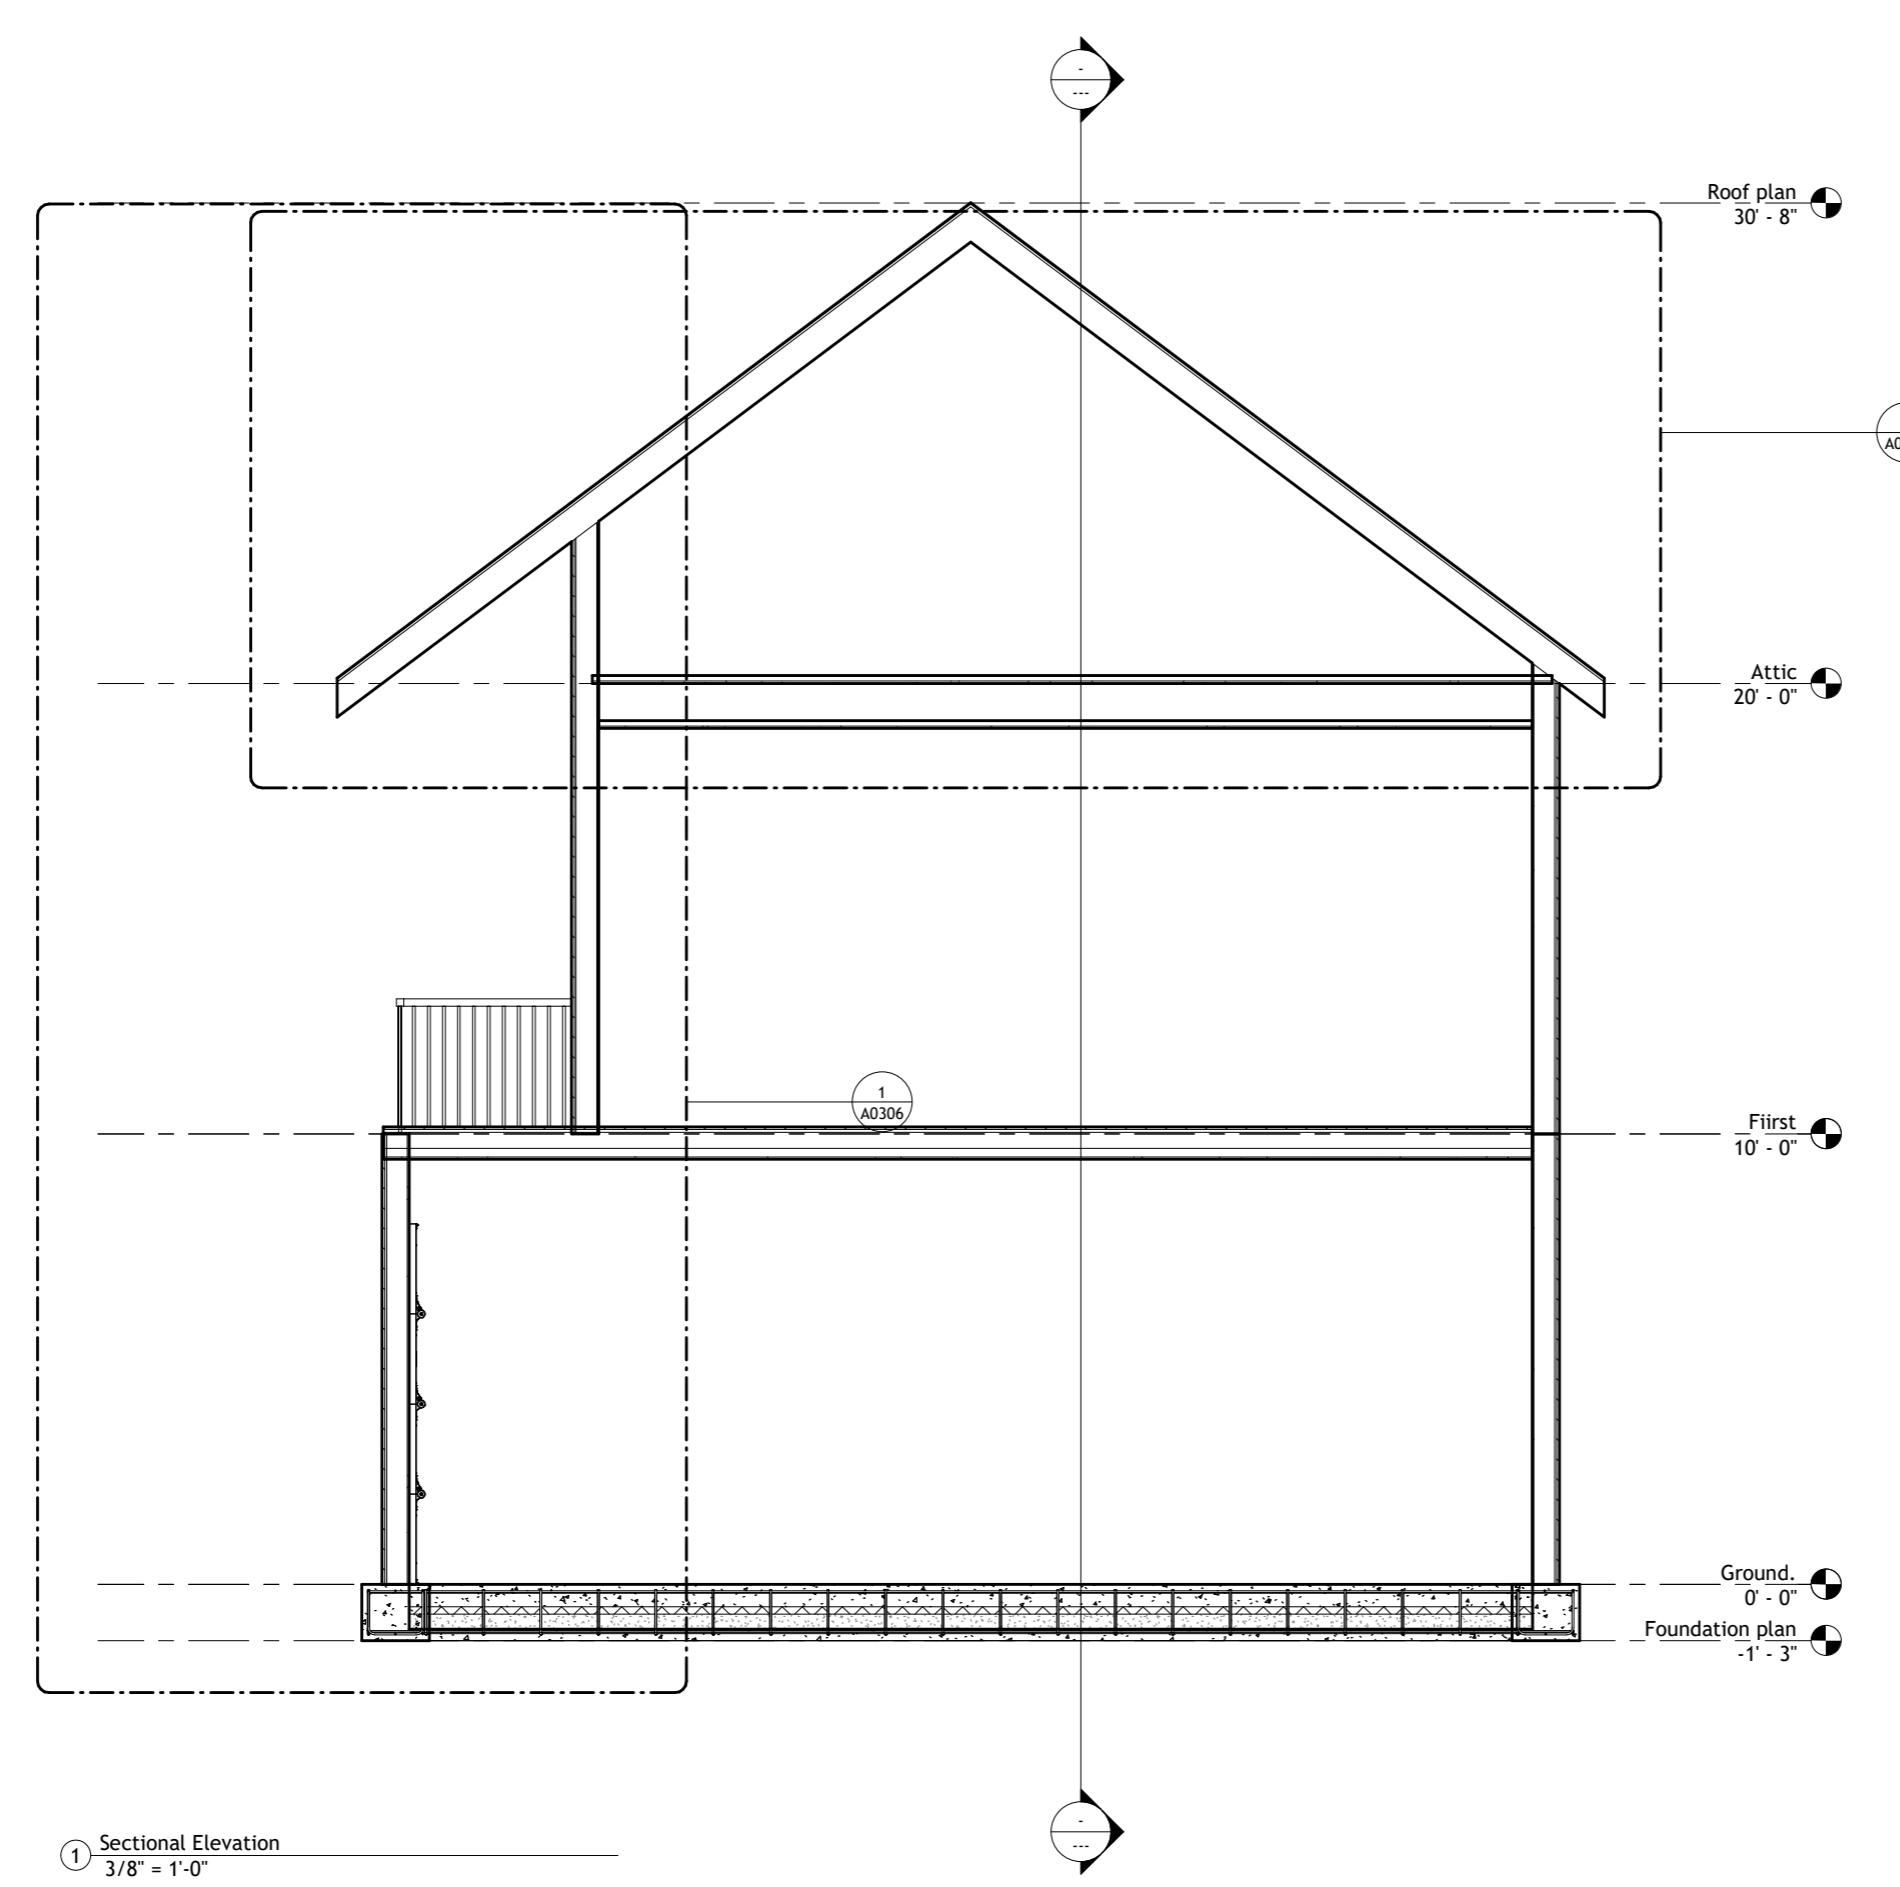

Mridu Raizada
1 Teacher's Ridge
Rd, Sandy Hook,
CT, 06482

Consultant
Address
Address
Phone
Fax
e-mail


No.	Description	Date

Sectional Elevation

Project number	Project Number
Date	Issue Date
Drawn by	Author
Checked by	Checker

A0305

Scale 3/8" = 1'-0"

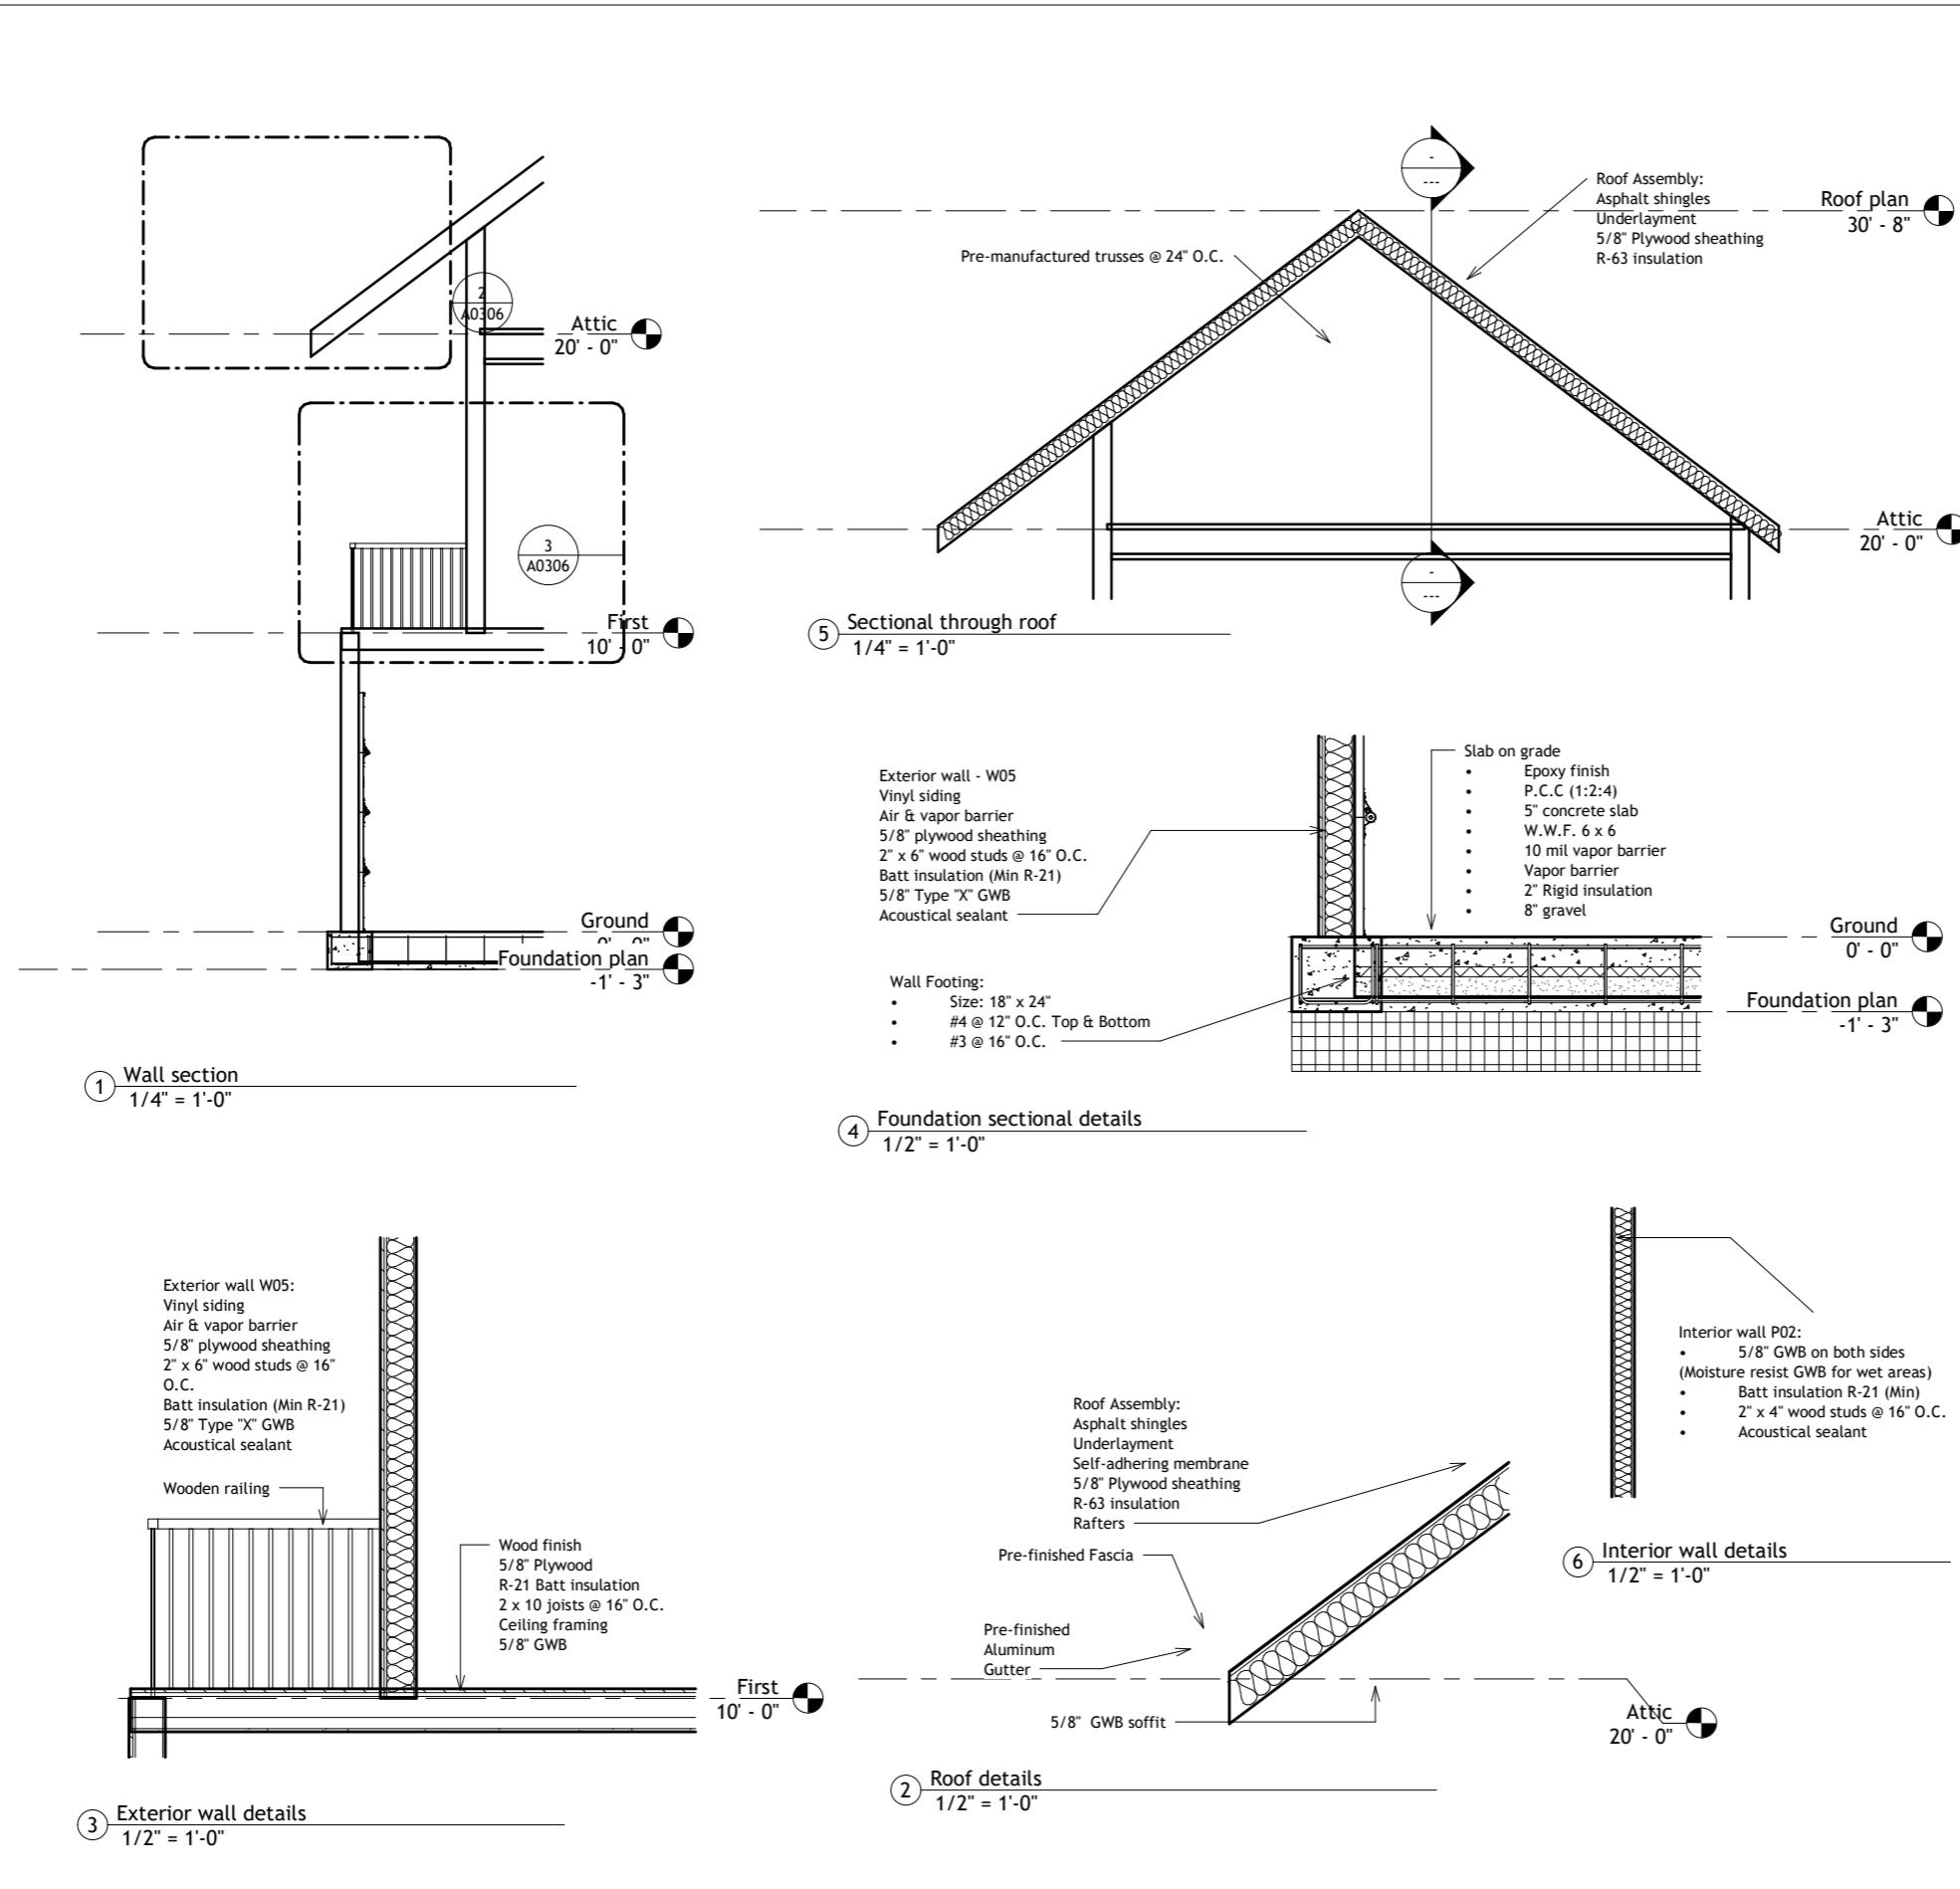

Mridu Raizada
1 Teacher's Ridge
Rd, Sandy Hook,
CT, 06482

Consultant
Address
Address
Phone
Fax
e-mail

Enlarged details

Project number	Project Number
Date	Issue Date
Drawn by	Author
Checked by	Checker
A0306	
Scale	As indicated