



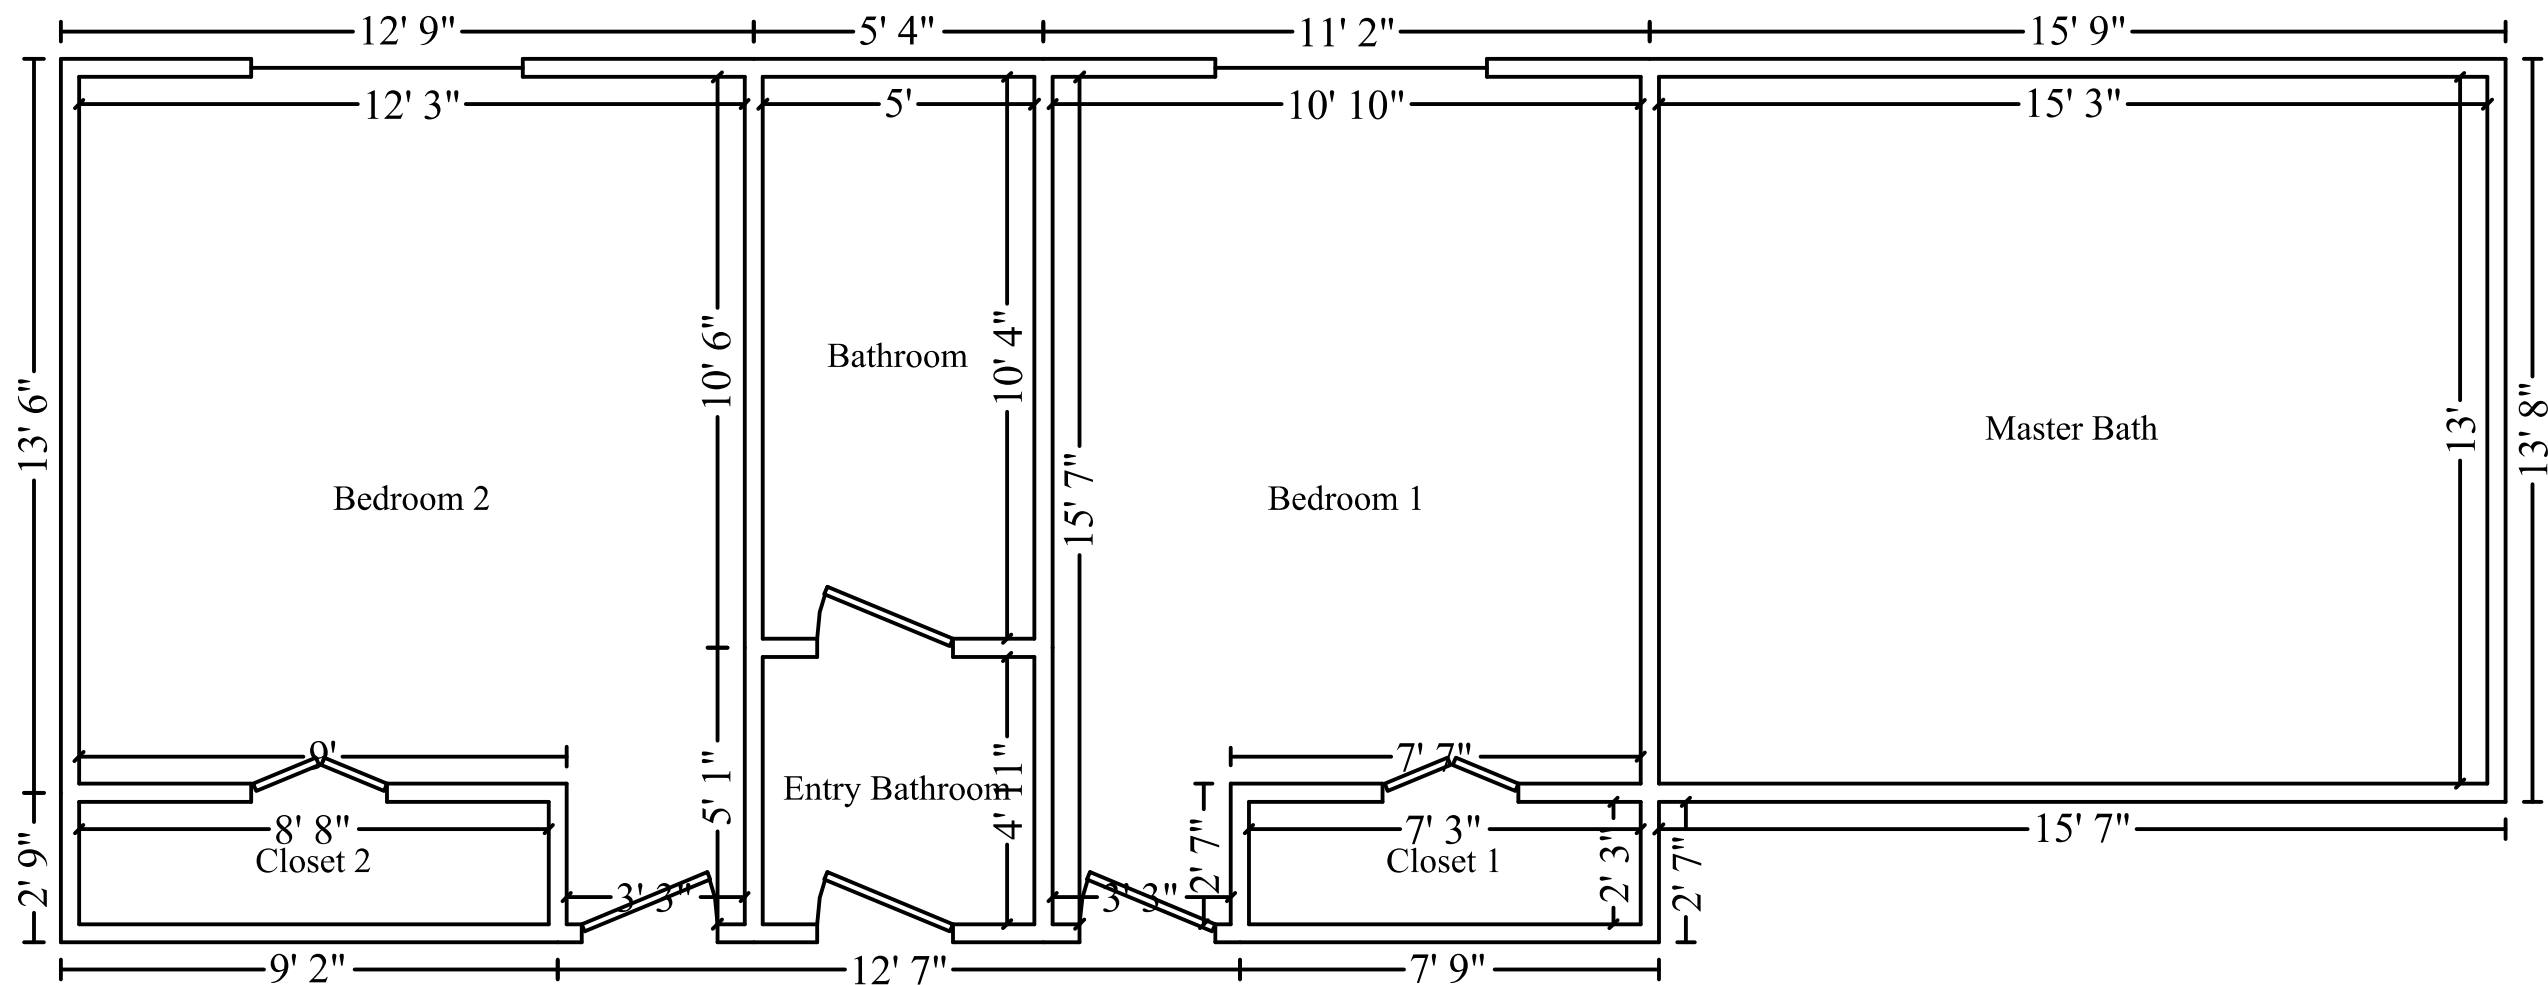

Second Level

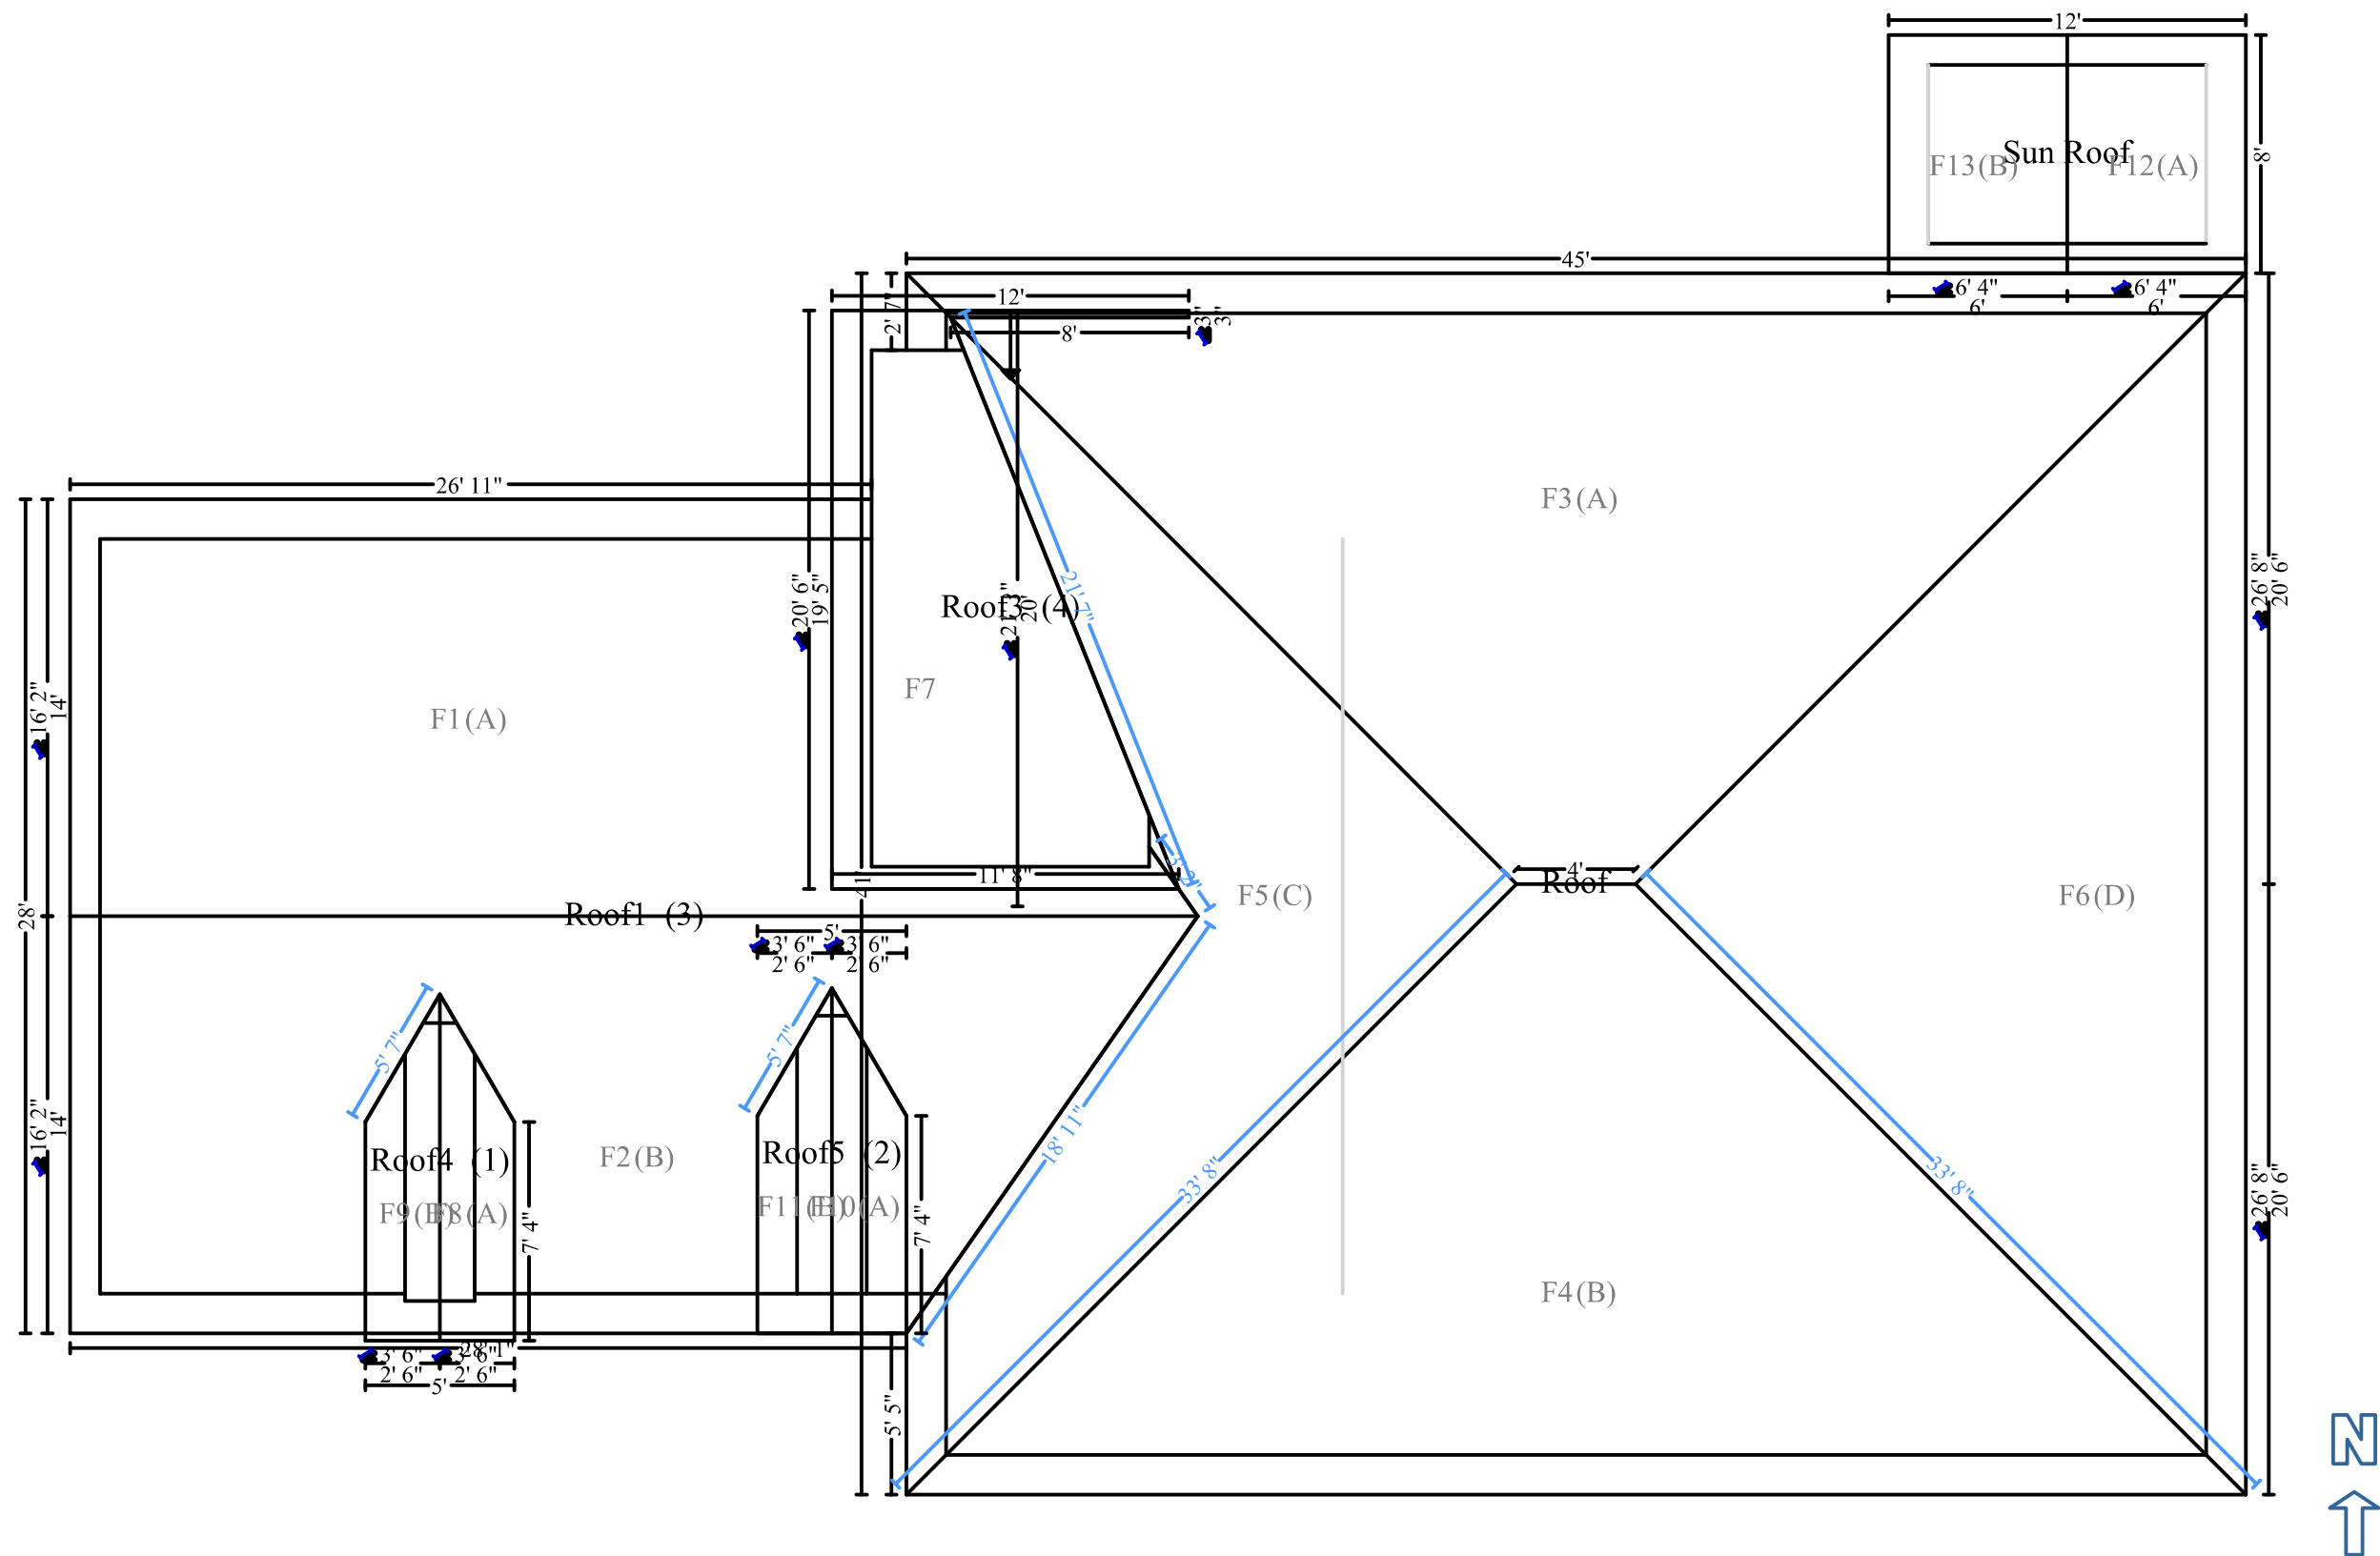

N
↑
Dwelling